

Drain: CROOKED CREEK DRAIN

Drain #: 250

Improvement/Arm: SPRING ARBOR - SECTION 2

Operator: JOH

Date: 11-26-03

Drain Classification: Urban/Rural **Year Installed:** 1994

GIS Drain Input Checklist

- Pull Source Documents for Scanning
- Digitize & Attribute Tile Drains
- Digitize & Attribute Storm Drains
- Digitize & Attribute SSD
- Digitize & Attribute Open Ditch
- Stamp Plans
- Sum drain lengths & Validate
- Enter Improvements into Posse
- Enter Drain Age into Posse
- Sum drain length for Watershed in Posse
- Check Database entries for errors

11-26

N/A

11-26

11-26

12-12

11-26

11-26

11-26

11-26

11-26

Gasb 34 Footages for Historical Cost Drain Length Log

Drain-Improvement: CROOKED CREEK DRAIN - SPRING ARBOR - SECTION 2

$$\text{Sum: } \underline{\quad 4269' \quad} \quad \underline{\quad 4269' \quad} \quad \underline{\quad 0 \quad}$$

Final Report: _____

Comments:



SURVEYOR'S OFFICE
Crooked Creek

Kenton C. Ward, Surveyor Suite 146

776-8495

One Hamilton County Square
Noblesville, Indiana 46060-2230

September 1, 1993

To: Hamilton County Drainage Board

Re: Crooked Creek Drain
Spring Arbor Section 2 Arm

Attached is a petition, non-enforcement request, plans, calculations, quantity summary and assessment roll for the Spring Arbor Section 2 Arm to Crooked Creek Drain. I have reviewed the submittals and petition and have found each to be in proper form.

I have made a personal inspection of the land described in the petition. Upon doing so, I believe that the drain is practicable; will improve the public health; benefit a public highway and be of public utility; and that the costs, damages and expenses of the proposed drain will probably be less than the benefits accruing to the owners of land likely to be benefited. The drain will consist of the following:

6" SSD	3000'	Twin 68"x43" EP	60'
12" RCP	192'	Open Ditch	800'
15" RCP	218'		

The total length of the drain will be 4270 feet.

The retention area located in the preserve at the rear of lots 22-30 and between lots 41 and 42 is not to be considered part of the regulated drain. Only the inlet, outlet and open ditch will be maintained as part of the regulated drain. The maintenance of the preserve will be the responsibility of the Homeowners Association. The Board will however, retain jurisdiction for ensuring the storage volume for which the preserve was designed will be retained. Thereby, allowing no fill or easement encroachments.

The subsurface drains (SSD) to be part of the regulated drain are those located under the curbs and those main lines between lots or in rear yards. Only the main SSD lines which are located within the easement or right-of-way are to be maintained as regulated drain. Laterals for individual lots will not be considered part of the regulated drain. The portion of the SSD which will be regulated in this section are those under curbs.

The open ditch shown above is that portion of Crooked Creek running through this section and that portion of the existing Crooked Creek running between Section 1 of Ashbrooke and Section 2 of Spring Arbor. This section crosses tract 13-07-00-00-040, 18.18 acres, owned by Oscar T. Jr. & Barbara J. Harris (9/10) & J. Chisler (1/10).


Crooked Creek Drain, Spring Arbor Section 2 Arm, 09-01-93, Page Two

I have reviewed the plans and believe the drain will benefit each lot equally. Therefore, I recommend each lot be assessed equally. I also believe that no damages will result to landowners by the construction of this drain. I recommend a maintenance assessment of \$30.00 per lot, \$5.00 per acre for roadways, with a \$30.00 minimum. With this assessment the total annual assessment for the drain this section will be \$870.00.

I believe this proposed drain meets the requirements for Urban Drain Classification as set out in IC 36-9-27-67 to 69. Therefore, this drain shall be designated as an Urban Drain.

I recommend that upon approval of the above proposed drain that the Board also approve the attached non-enforcement request. This request is for the reduction of the regulated drain easement to those easement widths as shown on the secondary plat for Spring Arbor Section 2 as recorder in the office of the Hamilton County Recorder.

I recommend the Board set a hearing for this proposed drain for November 1993.

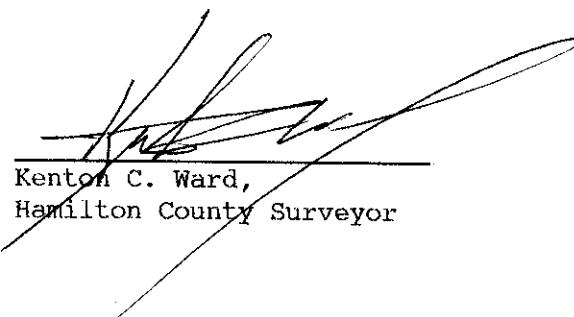

Kenton C. Ward,
Hamilton County Surveyor

KCW/jh

STATE OF INDIANA)
) SS:
COUNTY OF HAMILTON)

TO: Hamilton County Drainage Board, Noblesville, Indiana
% County Surveyor, Courthouse, Noblesville, Indiana

In the matter of Spring Arbor Subdivision,
Section II Drain Petition.

Petitioner is the owner of all lots in the land affected by the proposed new regulated drain. The drainage will affect various lots in Spring Arbor, a subdivision in Hamilton County, Indiana. The general route of such drainage shall be in existing easements and along public roads as shown in the plans on file in the Surveyor's Office.

Petitioner believes that the cost, damages and expenses of the proposed improvement will be less than the benefits which will result to the owners of the land likely to be benefited thereby. Petitioner believes the proposed improvement will:

- (a) improve public health
- (b) benefit a public street
- (c) be of public utility

Petitioner agrees to pay the cost of construction of the drainage system and requests periodic maintenance assessments by the Board thereafter. The Petitioner also agrees to the following:

1. To provide the Drainage Board a Performance Bond for the portion of the drainage system which will be made a regulated drain. The bond will be in the amount of 100% of the Engineers estimate. The bond will be in effect until construction of 100% of the system is completed and so certified by the Engineer.

2. The Petitioner shall retain the Engineer throughout the construction phase. At completion of the project the Petitioners Engineer shall certify that the drainage system which is to be maintained as a regulated drain has been constructed as per construction plans.
3. The Petitioner shall request all changes from the approved plan prior to implementation of the change. All changes shall be documented and given to the Surveyor to be placed in the Drain file.
4. The Petitioner shall instruct his Engineer to provide a reproducible print on a 24" x 36" mylar of the final design of the Drainage System. This shall be submitted prior to the release of the Performance Bond.
5. The Petitioner shall comply with the Erosion Control Plan as specified on the construction plans. Failure to comply with the Erosion Control Plan shall be determined by the Board as being an obstruction to the drainage system. The Surveyor shall immediately install or repair the needed measures as per IC 36-9-27-46.

The Petitioner further requests that the Drain be classified as an Urban Drain.

Paul Rioux
SIGNED

PAUL RIOUX
PRINTED NAME

SIGNED

PRINTED NAME

RECORDED OWNER (S) OF LAND INVOLVED
Shelbourne Partners, L.P.

DATE December 1, 1992

CHAMP1.WRI

ENGINEER'S ESTIMATE

PROJECT NO.
DESCRIPTION

114-0606
SPRING ARBOR SECTION II

8 OCT, 1992

ITEM NO.	DESCRIPTION	QUANTITY	UNIT	UNIT PRICE DOL\$. CENTS	AMOUNT DOL\$. CENTS
1.	STORM SEWER MANHOLE TYPE "B" INLET TYPE "A" END SECTION 12" RCP 15" RCP 60" x 43" ELLIPTICAL PIPE	3 2 2 192 218 2	EA EA EA LFT LFT EA	2200.00 1600.00 550.00 25.16 30.60 5000.00	\$6,600.00 \$3,200.00 \$1,100.00 \$4,830.00 \$6,670.00 \$10,000.00
2.	STREETS AND DRIVES	1376	LF	22.83	\$31,406.00
3.	SIDEWALKS	2752	LF	1.05	\$2,880.00
4.	CONCRETE CURBS	2752	LF	5.10	\$14,030.01
5.	SIGNS	4	EA	100.00	\$400.00
6.	SIGNS, MONUMENTS, AND MARKERS	1	LG	300.00	\$300.00
			TOTAL		\$80,726.00

National City Bank

National City Bank, Indiana
101 West Washington Street
Indianapolis, IN 46255

International Department
Telex: 244038
Cable: Frenzel

STANDBY LETTER OF CREDIT AMENDMENT

Letter of Credit No.: 44224

Date: August 18, 1994

Issue Date: August 17, 1993

Amendment No.: 1

BENEFICIARY

HAMILTON COUNTY
DRAINAGE BOARD
1 Hamilton County Square
Suite 188
Noblesville, IN 46060
Attn: Virginia Hughes

FOR ACCOUNT OF

SHELBOURNE PARTNERS, L.P.
by Estridge Development Co., G.P.
1041 West Main Street
Carmel, IN 46032


AMOUNT: USD32,700.00(Thirty Two Thousand Seven Hundred U.S. Dollars).

In accordance with instructions received, the above mentioned Letter of Credit has been amended as follows:


1. Extend expiration date to August 20, 1995.

ALL OTHER TERMS AND CONDITIONS REMAIN UNCHANGED

National City Bank, Indiana

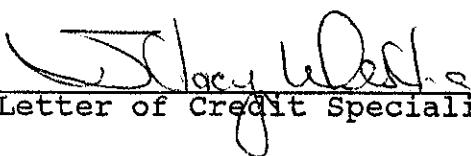


Stacy West
Letter of Credit Specialist I

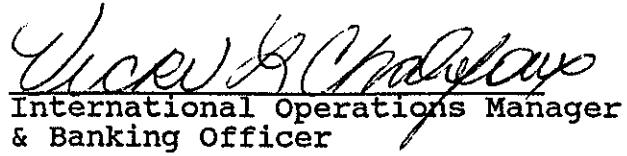


Vicki S. Chodikoway
International Operations Manager
& Banking Officer

BOARD OF COMMISSIONERS
OF THE COUNTY OF HAMILTON
William R. Barnes
Steve A. Jones
John C. Willing
DATE 8-22-94

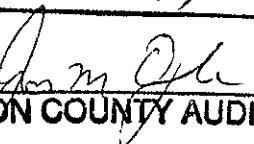

James M. Ogle
HAMILTON COUNTY AUDITOR

44224
STORM SEWERS,
SIGNS, MONUMENTS
& MARKERS
Spring Arbor
SECTION 2

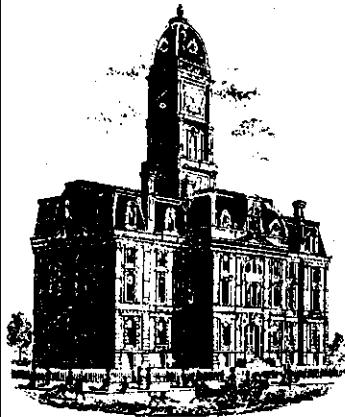

SURVEYOR'S OFFICE

Hamilton County

Kenton C. Ward, Surveyor

Phone (317) 776-8495

Fax (317) 776-9628

Suite 146

One Hamilton County Square

Noblesville, Indiana 46060-2230

July 24, 1996

To: Hamilton County Drainage Board

Re: Crooked Creek Drain
Spring Arbor Section 2

Attached are as-builts, certificate of completion & compliance, and other information for Spring Arbor Section 2. An inspection of the drainage facilities for this section has been made and the facilities were found to be complete and acceptable.

During construction, changes were made to the drain which will alter the plans submitted with my report for this drain dated September 1, 1993. The changes are as follows:

STR 33-34 15" RCP lengthened from 192' to 194' feet.
STR 35-36 12" RCP shortened from 151' feet to 148' feet.

The length of the drain due to the changes described above is now 4269 feet.

The non-enforcement was approved by the Board at its meeting on November 22, 1993.

The bond or letter of credit from National City Bank, number 44224, dated August 18, 1994, in the amount of \$32, 700.00 has been released.

I recommend the Board approve the drains construction as complete and acceptable.

Sincerely,


Kenton C. Ward
Hamilton County Surveyor

KCW/ndw

CONSTRUCTION PLANS FOR


SPRING ARBOR AS-BUILTS

SHEET NO.	DESCRIPTION
1	TITLE SHEET
2-NP	SPECIFICATION SHEET
3	SITE UTILITY PLAN
4-NP	GRADING PLAN
5-TNP	STREET PLAN & PROFILES
8-10	SANITARY PLAN & PROFILES
11-13	STORM PLAN & PROFILES
14-NP	ENTRANCE DETAIL
18-NP	CUL-DE-SAC DETAILS
18-NP	INTERSECTION DETAILS
17-NP	EROSION CONTROL PLAN
18-19-NP	CONSTRUCTION DETAILS

SHEET NO.	REVISIONS	INITIAL RELEASE	9-8-92
2,8-10,&A	Revised per C.T.R.W.D.	9-15-92	
13	REV. INVERTS & SLOPES FOR STR # 26-29	10/5/92	
4,17	REVISED PER SOIL AND WATER CONSERVATION	10/8/92	
9,19	REVISED PER C.T.R.W.D.	10/12/92	
2	REVISED PER C.T.R.W.D.	10/15/92	
17	REV. PER HAM. CO. DRAINAGE	10/16/92	
12 & 17	REV. PER HAM. CO. SOIL & WATER CONS.	10/18/92	
3,4, & 13	REV. PER HAMILTON COUNTY DRAINAGE	10/27/92	
3, 17	REV. PER CARMEL D.O.C.D.	10/28/92	
3,4, & 16	REV. BOSLOE DRIVE CUL-DE-SAC	11/18/92	

NOTES:
CONTRACTOR SHALL BE RESPONSIBLE FOR
CONTACTING ALL PERMIT ISSUING AGENCIES
WITHIN THE TIME FRAME SPECIFIED BY THAT
AGENCY PRIOR TO BEGINNING CONSTRUCTION.

ANY ALTERATIONS TO THESE PLANS NOT AUTHORIZED
BY MSE ENGINEERING AND NOT IN ACCORDANCE
WITH THE PLANS AND RECORDS ON FILE AT MSE
ENGINEERING OFFICES SHALL RELIEVE MSE ENGINEERING
OF RESPONSIBILITY FOR OVERALL ACCURACY OF PLANS.

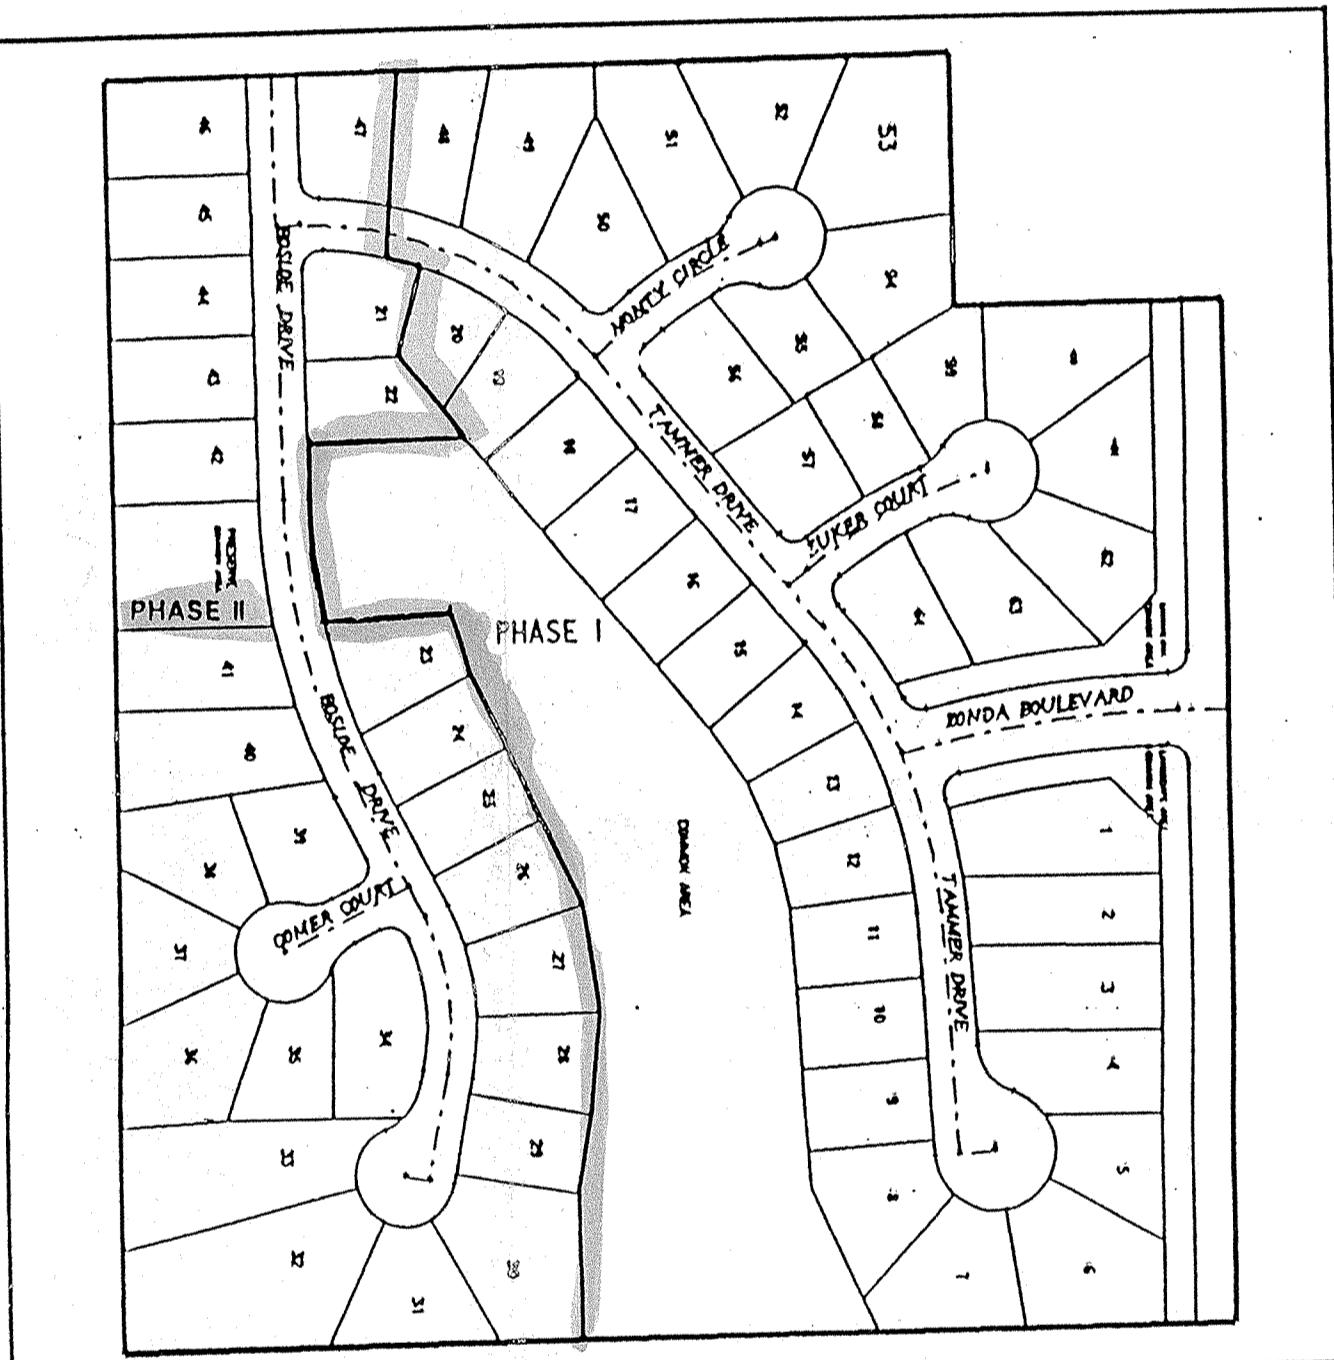


PLANS PREPARED FOR
ESTRIDGE DEVELOPMENT COMPANY

148 WEST CARMEL DRIVE
CARMEL, INDIANA 46032


(317) 846-7311

PREPARED BY:
MSE Engineering
MSE Corporation
501 Congressional Boulevard
Suite 110
Carmel, IN 46032
317 843-5080
317 843-5089 FAX

UTILITIES
TELEPHONE - INDIANA BELL COMPANY
CAT.V. - NONE
GAS - NONE
WATER - INDIANAPOLIS WATER COMPANY
SANITARY - CLAY TOWN REGIONAL WASTER DIST.
ELECTRIC - INDIANAPOLIS POWER AND LIGHT CO.

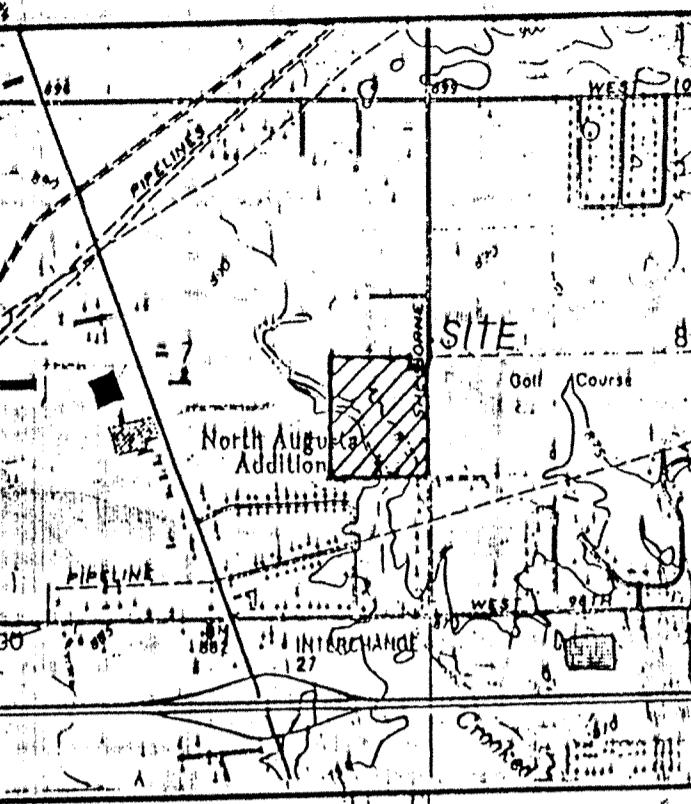

VICINITY MAP

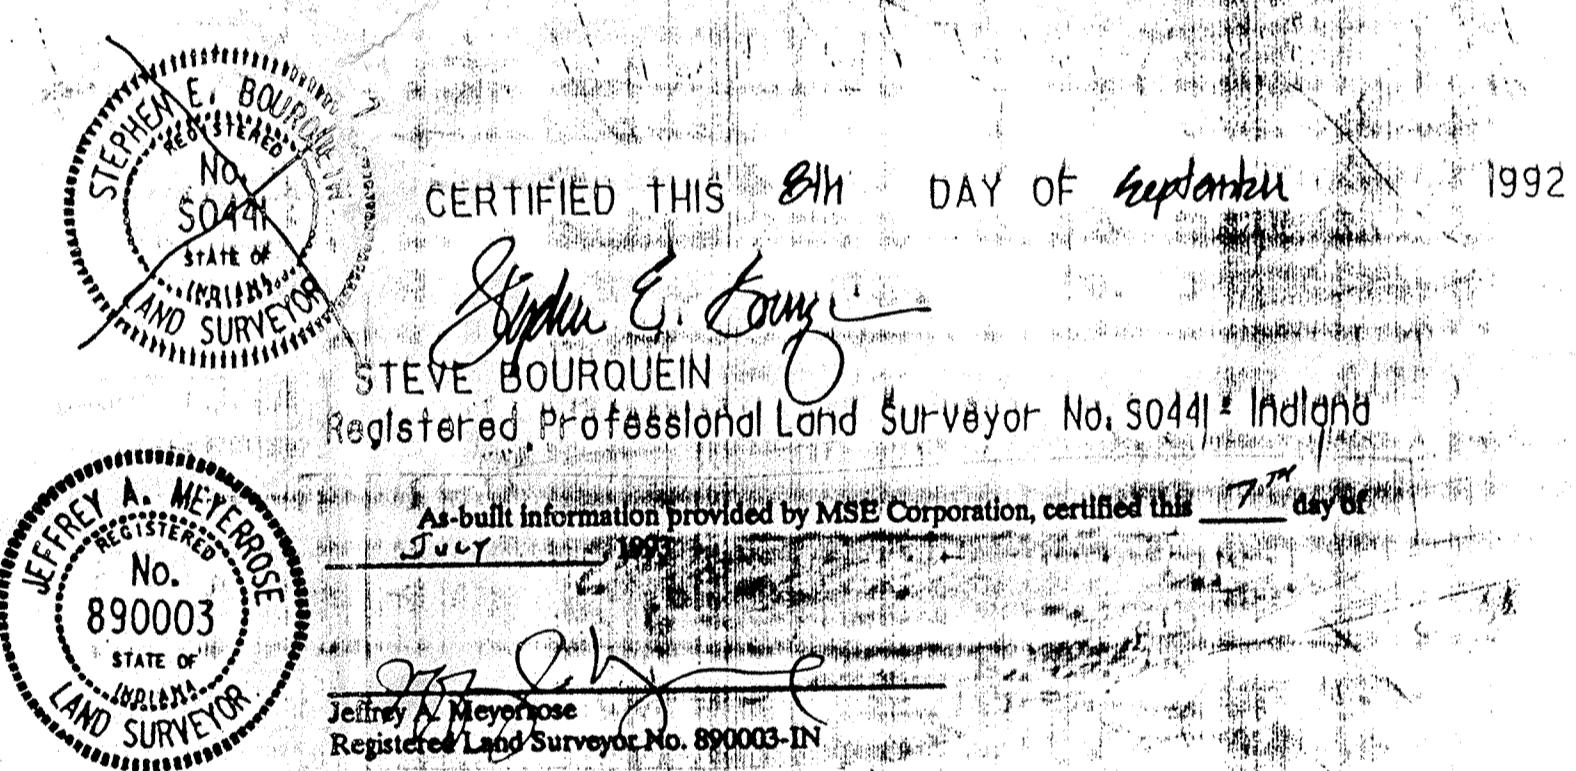

NOTE: THE PHASE II AS-BUILTS
WERE COMPLETED
JANUARY 21, 1994.


PROJECT DATA
ACRES 130.346
LOTS 164
LOTS/ACRE 1.211

DEDICATED STREET DATA
STREET NAME LENGTH IN MILES

BOSLOE DRIVE	0.2
TAMMER DRIVE	0.24
ZONDA BOULEVARD	0.06
GOMER COURT	0.03
MONTY CIRCLE	0.04
ZUKER COURT	0.04
TOTAL	

SHEET 1 OF 198

JOB No. F14L Q603
SEP 25 1995
OFFICE OF HAMILTON COUNTY SURVEYOR

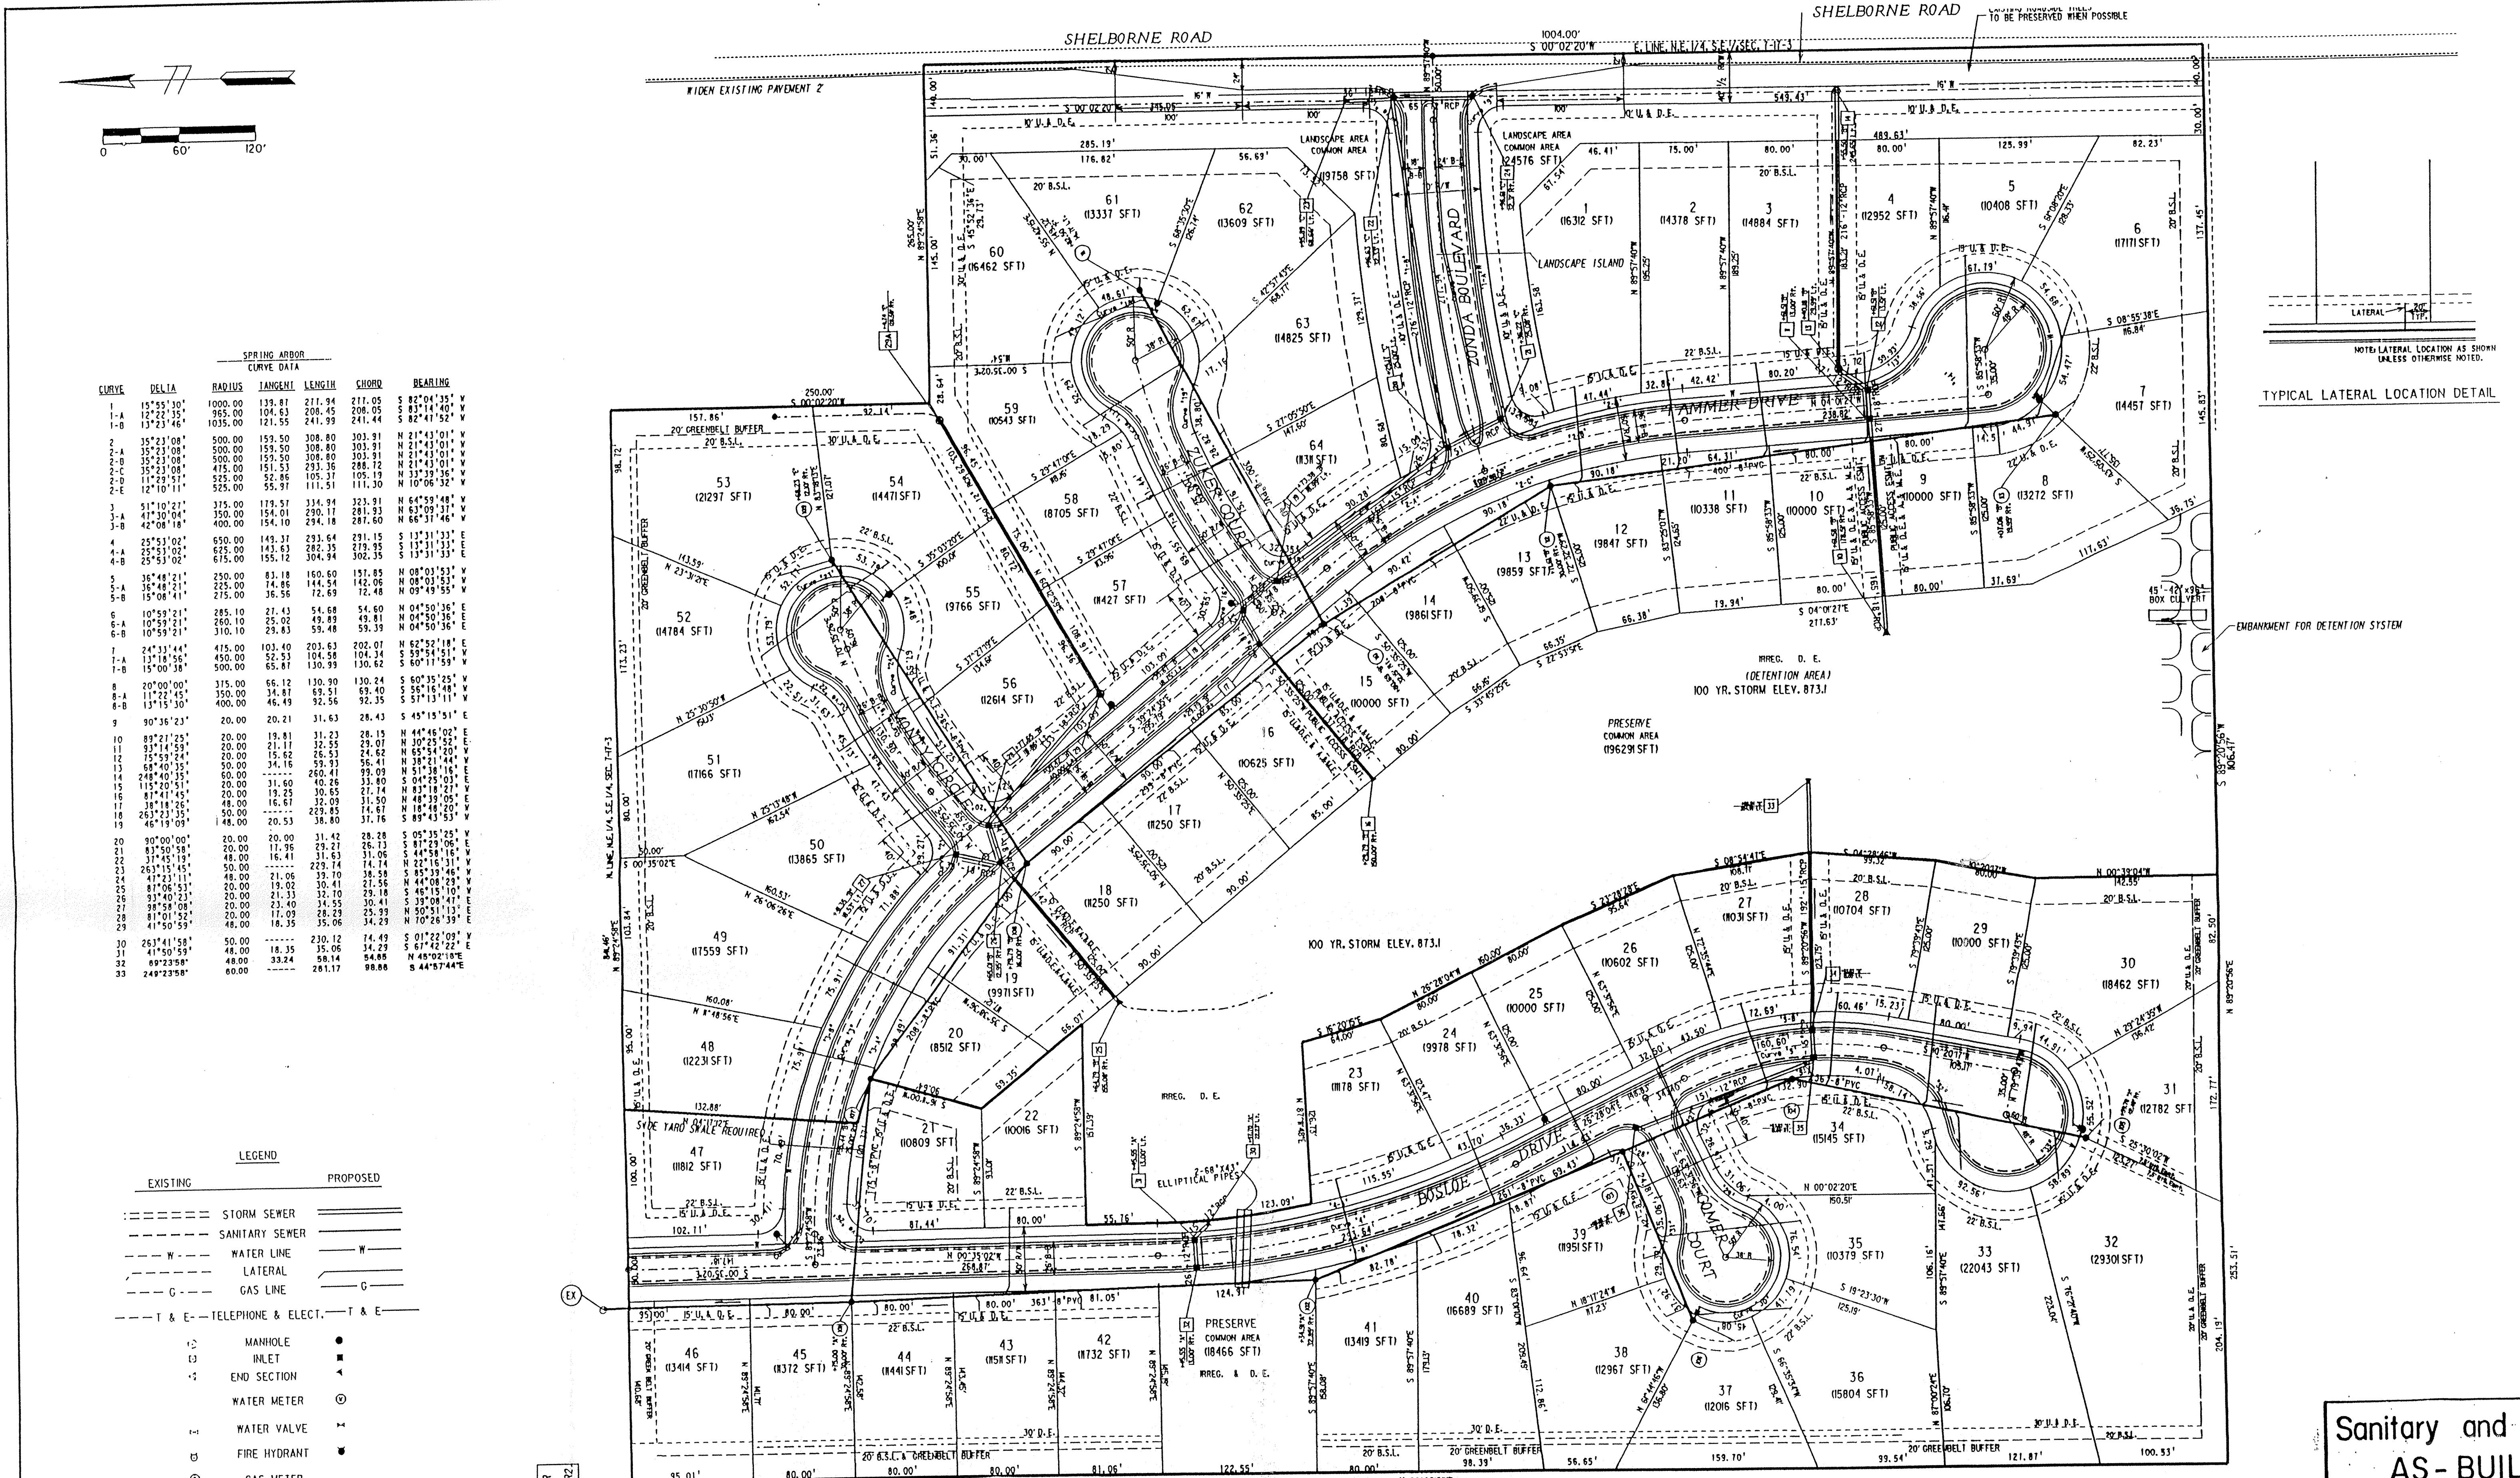


As-built information provided by MSE Corporation, certified this 7th day of July, 1993

Jeffrey A. Meyerrose
Registered Land Surveyor No. 890003-IN

BENCHMARK DESCRIPTION
MAR. 80 212' R.R. SPIKE IN S.E. FACE OF POWER POLE
3-159-A 18' N. CENTERLINE 96TH STREET AND 20' N.
CENTERLINE SHELBORNE ROAD, 1' ABOVE GROUND.
ELEV. 870.15

Revisions and Dates	
10/21/92	ADDED STR. NO. 29A
10/28/92	REV. ESMTS.
11/16/92	Rev. Boolee Drive Cld. sec.
Approved by: SEB	
Approved by: SEB	Date: Sept. 8, 1992


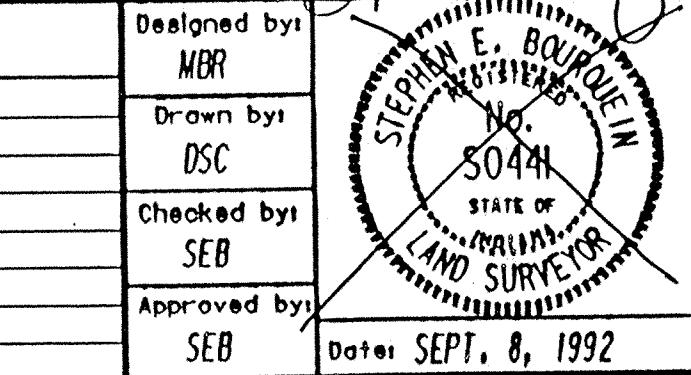


MSE Engineering
MSE Corporation
501 Congressional Boulevard
Suite 110
Carmel, IN 46032
317 843-5080
317 843-5089 FAX

SITE UTILITY PLAN
SEP 25 1995
OFFICE OF HAMILTON COUNTY SURVEYOR
Scale: 1" = 60'
Job No. 114-0603
Sheet No. 1 of 1

Sanitary and Storm AS-BUILTS

SPRING ARBOR

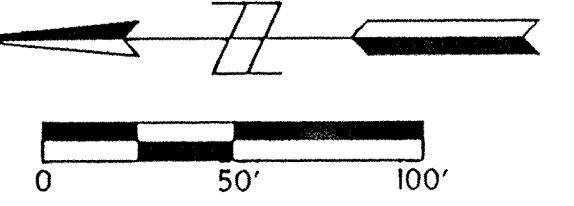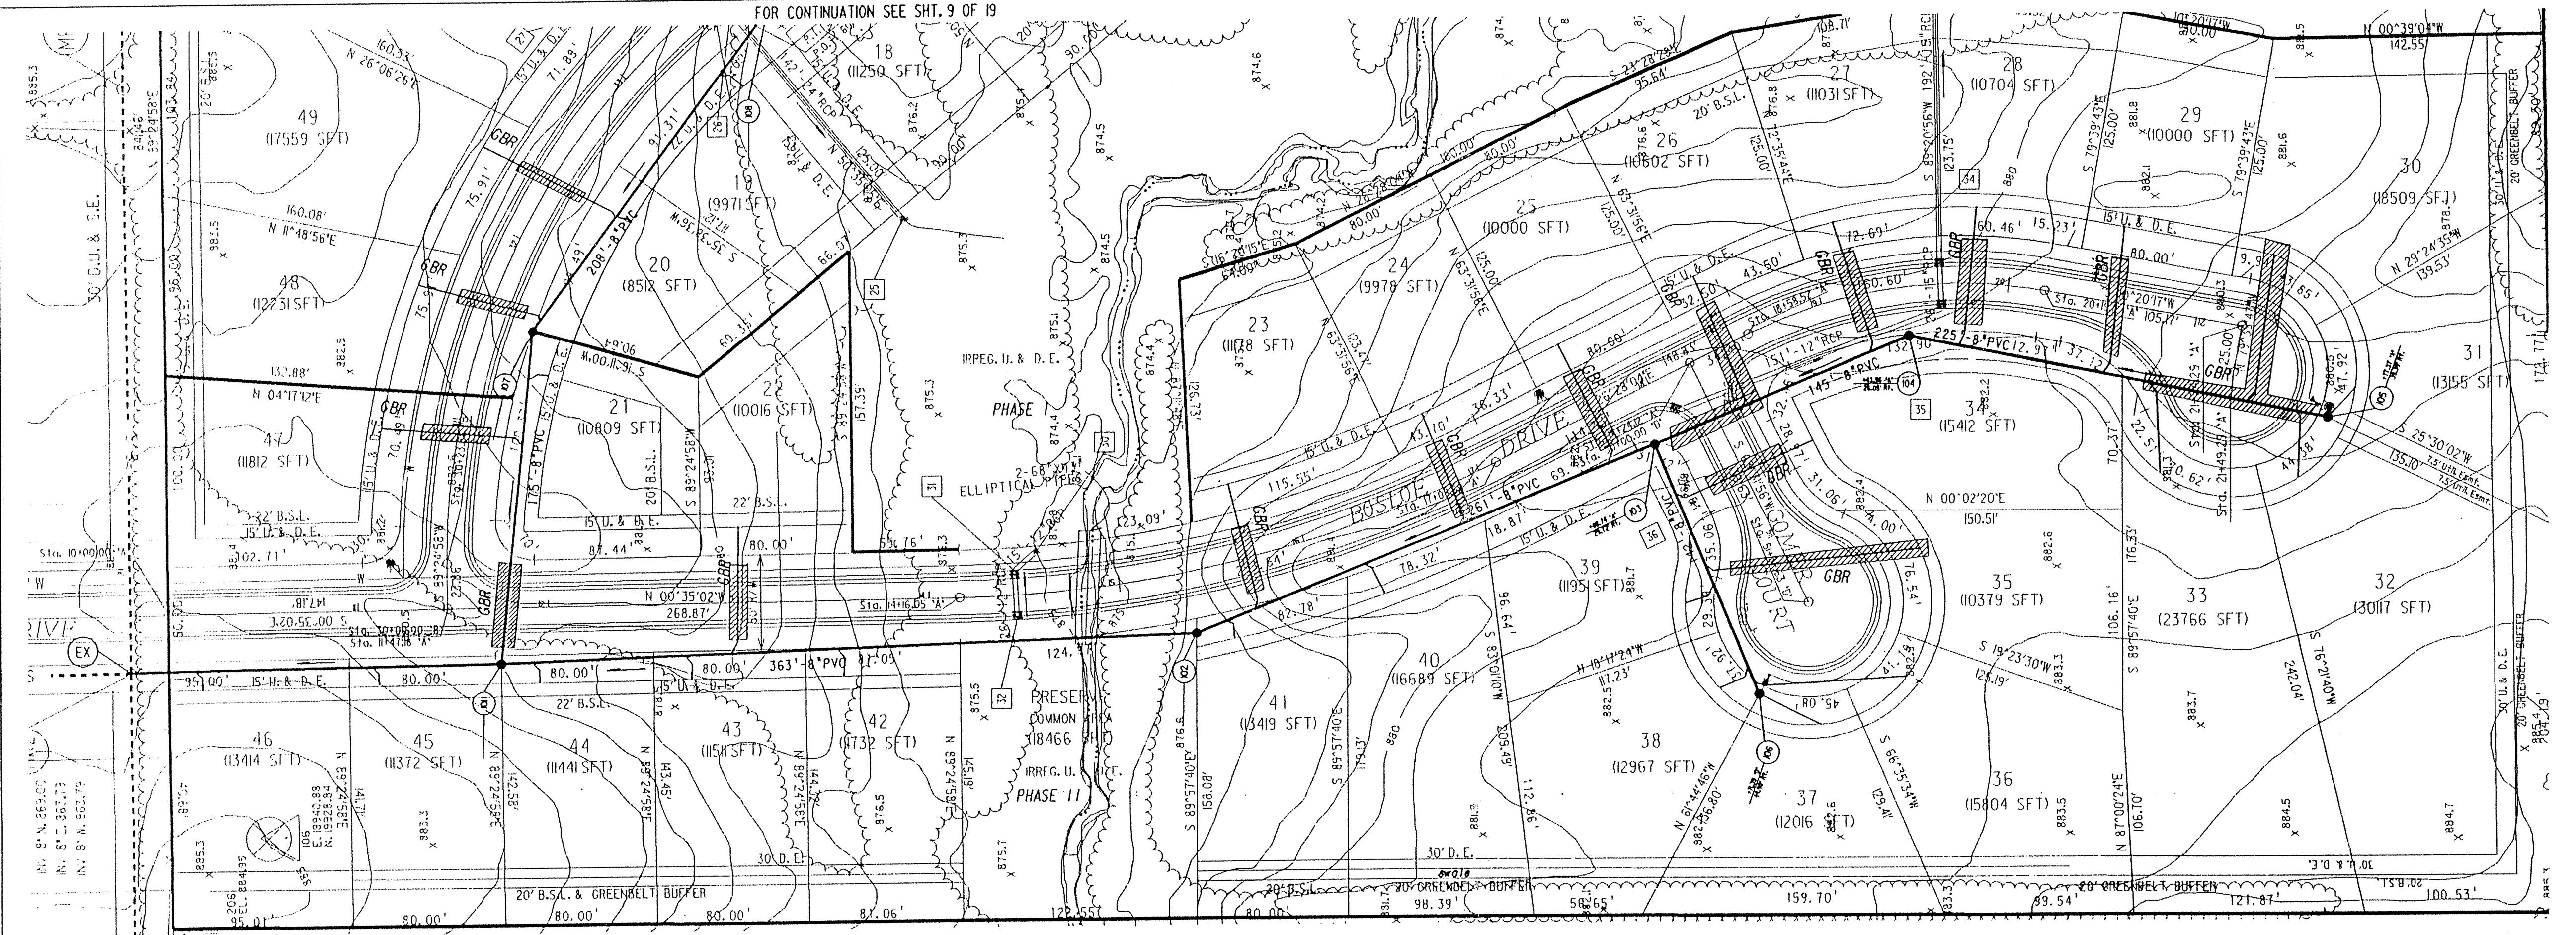

NOTES:
LENGTHS OF PIPES INDICATED ARE FROM CENTER TO CENTER OF STRUCTURES AND ARE NOT ACTUAL PIPE LENGTHS.



CONTRACTOR SHALL BE RESPONSIBLE FOR CONTACTING ALL PERMIT ISSUING AGENCIES WITHIN THE TIME FRAME SPECIFIED BY THAT AGENCY PRIOR TO BEGINNING CONSTRUCTION.

SCALE:
PLAN: 1' = 50'
PROFILE: VERTICAL 1' = 5'
HORIZONTAL 1' = 50'

BENCH MARK DESCRIPTION

MAR. 80 212', R.R. SPIKE SET IN S.E. FACE OF POWER POLE
9-159-A, 18' N. CENTERLINE 96TH STREET AND 20' N.
CENTERLINE SHELLBOURNE ROAD, 1 FOOT ABOVE GROUND.
ELEVATION = 870.15'

900

895

890

885

880

875


870

865

860


PLAN SURVEYED
PLotted
NOTICE BOOK
PAGES CHECKED
NOTES AND ATTACHMENTS ENCLOSED

PROFILE SURVEYED
PLotted
NOTICE BOOK
PAGES CHECKED
NOTES AND ATTACHMENTS ENCLOSED

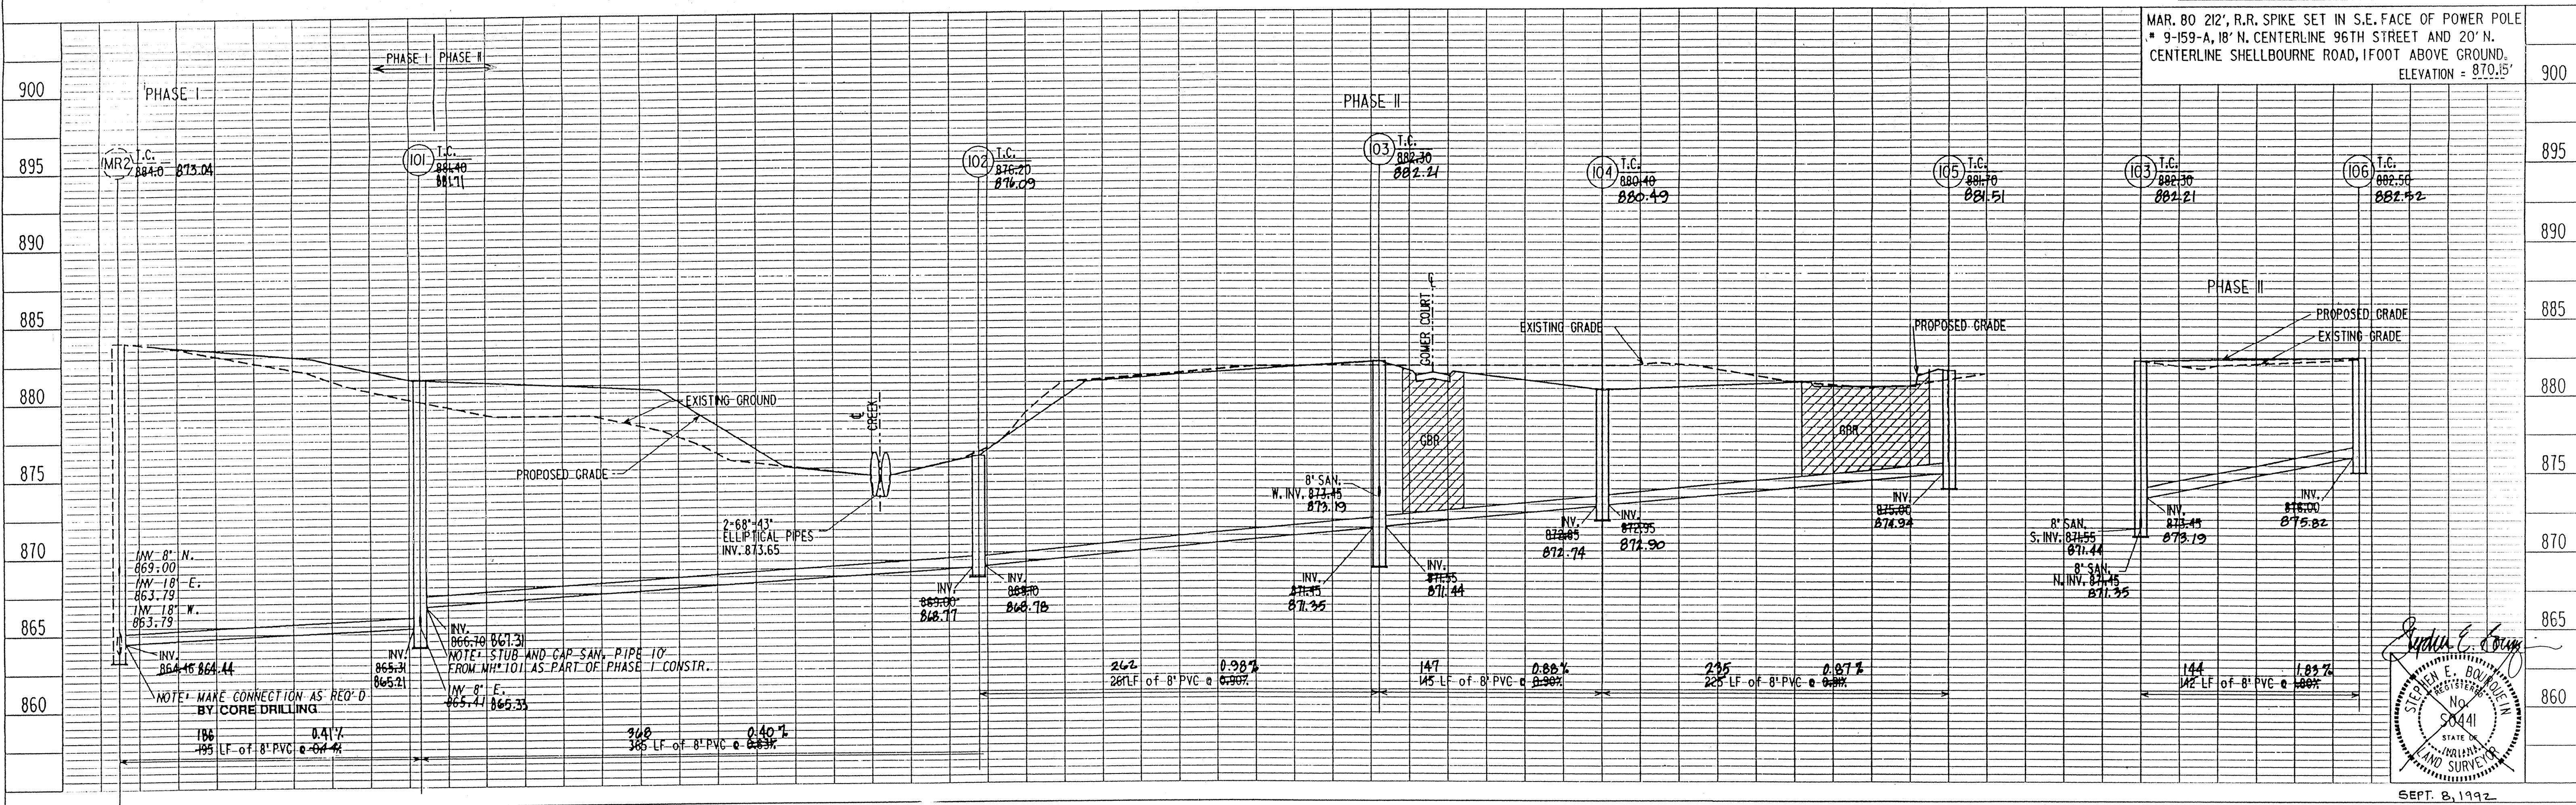

MSE Engineering

NOTE: THE PHASE II AS-BUILTS
WERE COMPLETED
JANUARY 21, 1994.

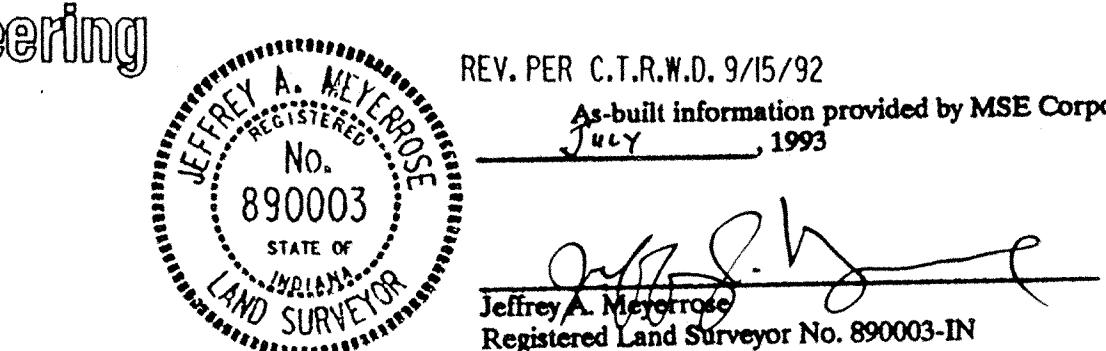


Sanitary and Storm
AS-BUILTS




PLANE SURVEYED
PLOTTED
NOTE BOOK
NO. 1-27 AS CHECKED

PROFILE SURVEYED
PLOTTED
NOTE BOOK
NO. 1-27 AS CHECKED

GRANULAR
BACKFILL
REQUIRED
(GBR)

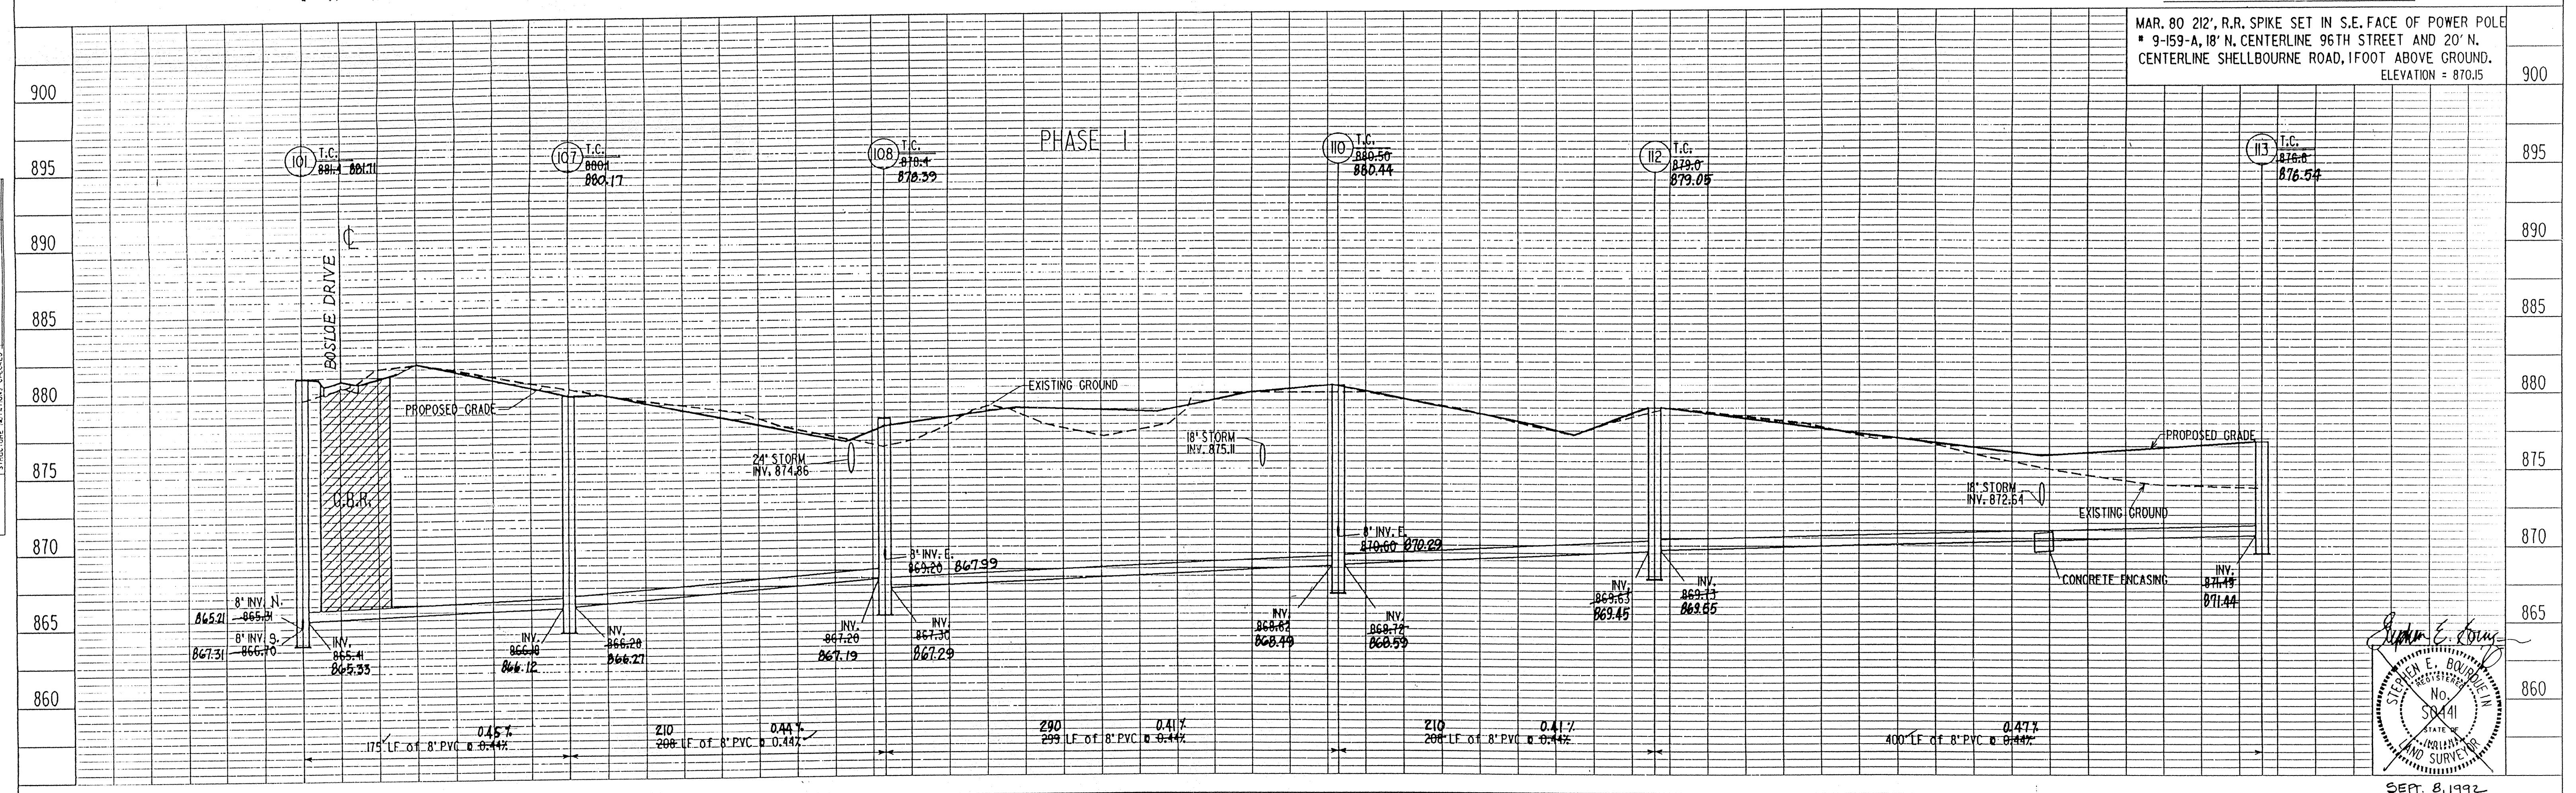

PLAN
SHEETS
NOTES
BOOK
NO.

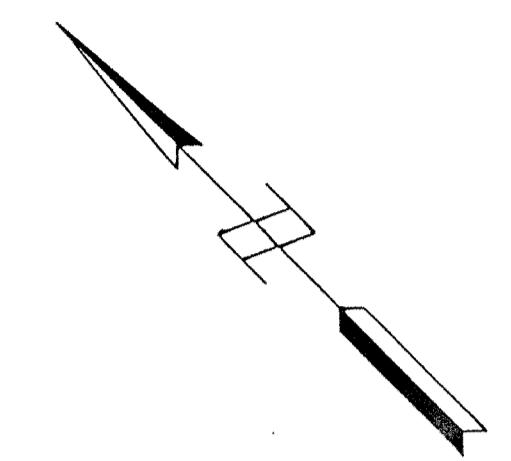

0 50' 100'

NOTES:

LENGTHS OF PIPES INDICATED ARE FROM CENTER TO CENTER OF STRUCTURES AND ARE NOT ACTUAL PIPE LENGTHS.

CONTRACTOR SHALL BE RESPONSIBLE FOR CONTACTING ALL PERMIT ISSUING AGENCIES WITHIN THE TIME FRAME SPECIFIED BY THAT AGENCY PRIOR TO BEGINNING CONSTRUCTION.


GRANULAR BACKFILL REQUIRED
CBR

SCALE:
PLAN: 1' = 50'
PROFILE: VERTICAL 1' = 5'
HORIZONTAL 1' = 50'

BENCH MARK DESCRIPTION

MAR. 80 212', R.R. SPIKE SET IN S.E. FACE OF POWER POLE
9-159-A, 18' N. CENTERLINE 96TH STREET AND 20' N.
CENTERLINE SHELLBOURNE ROAD, 1FOOT ABOVE GROUND.
ELEVATION = 870.15


PROFILE
SHEETS
NOTES
BOOK
NO.

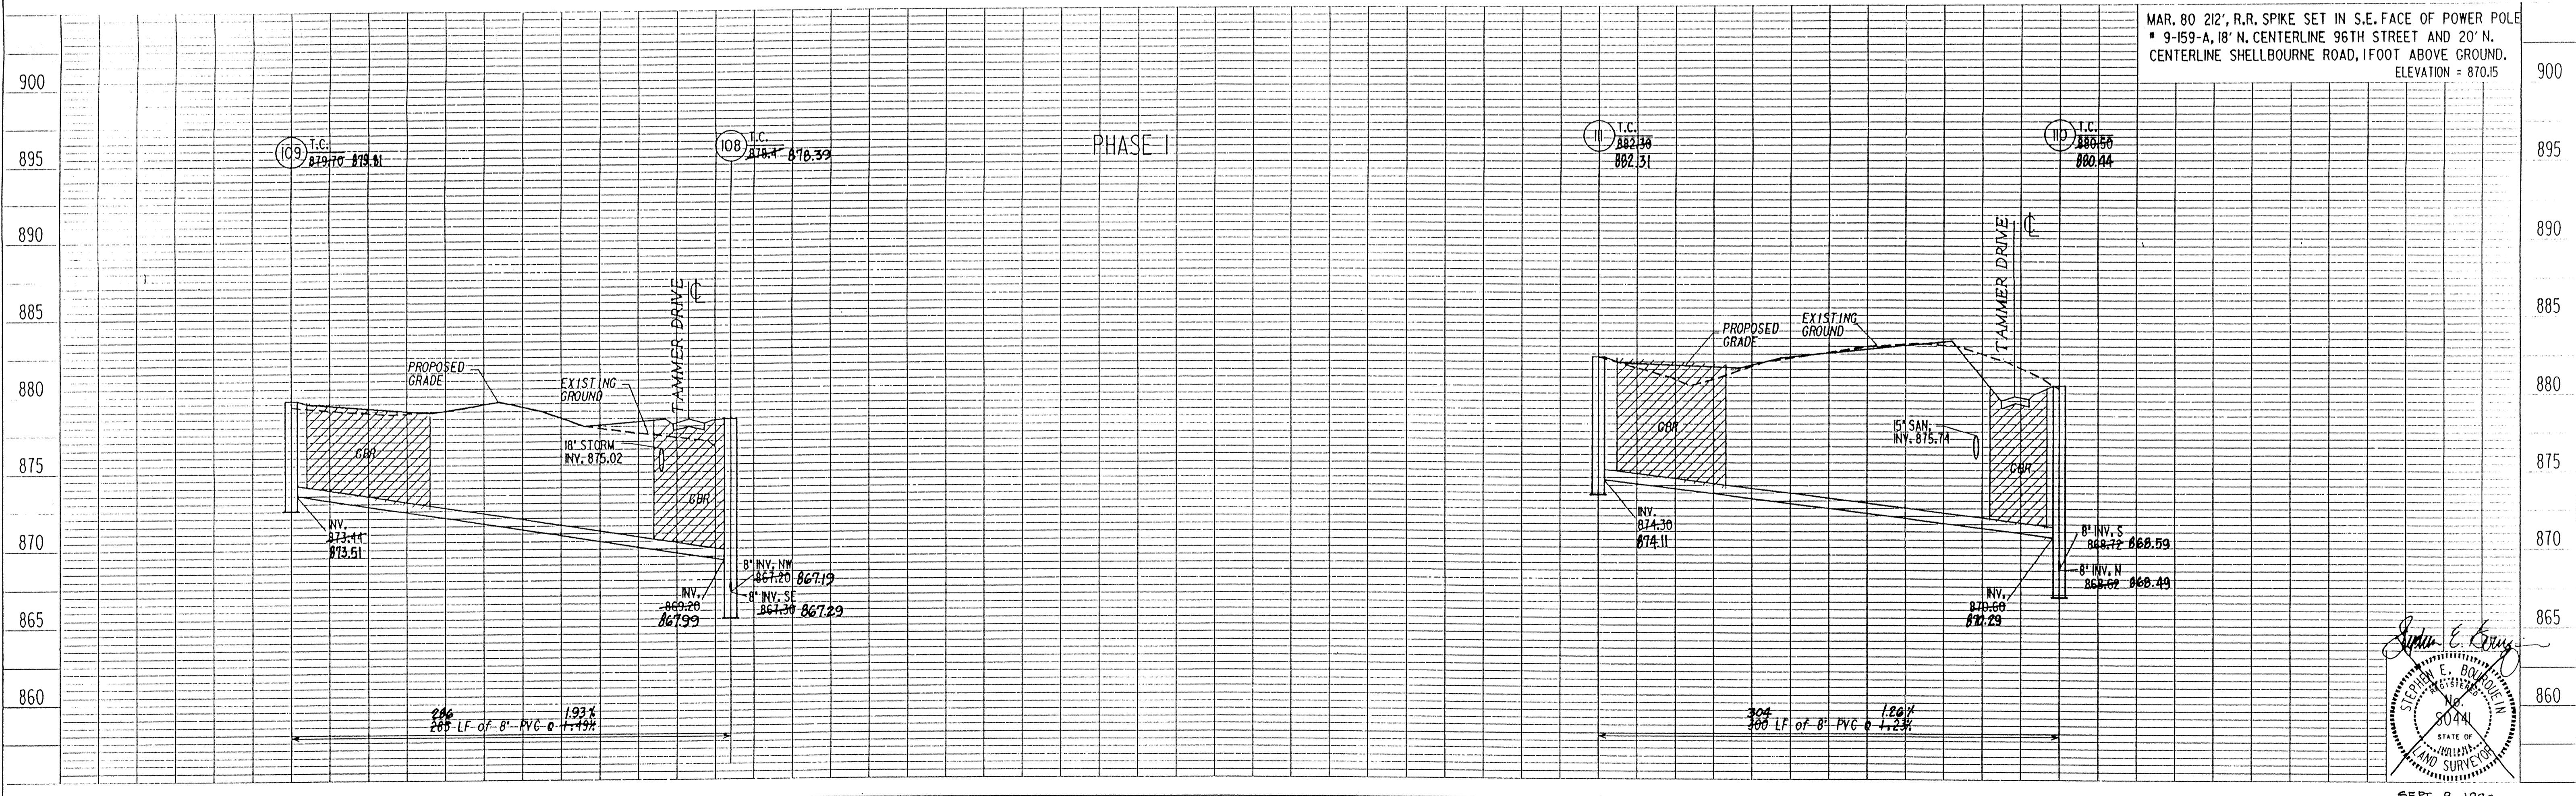

SEPT. 8, 1993

MSE Engineering

REV. PER C.T.R.W.D. 9/15/92

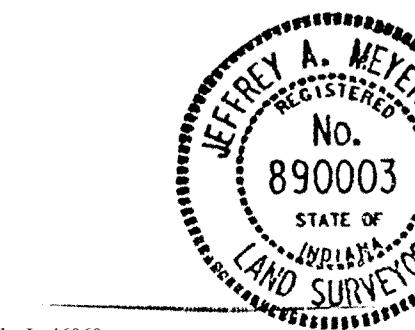

A-bull information provided by MSE Corporation, certified this 27th day of July 1993
Jeffrey A. Meyrose
Registered Land Surveyor No. 890003-IN

Jeffrey A. Meyrose
Registered Land Surveyor No. 890003-IN


SPRING ARBOR

PROJECT NO. LINE SHEET NO. TOTAL SHEET NO. DGN PRF
IR-0603 1 1 4060810.00 4060810.00

5 8 SEP 25 1993

Sanitary and Storm
AS-BUILTS


PHASE 4 HAMILTON COUNTY SURVEYOR
SANITARY PLAN & PROFILES

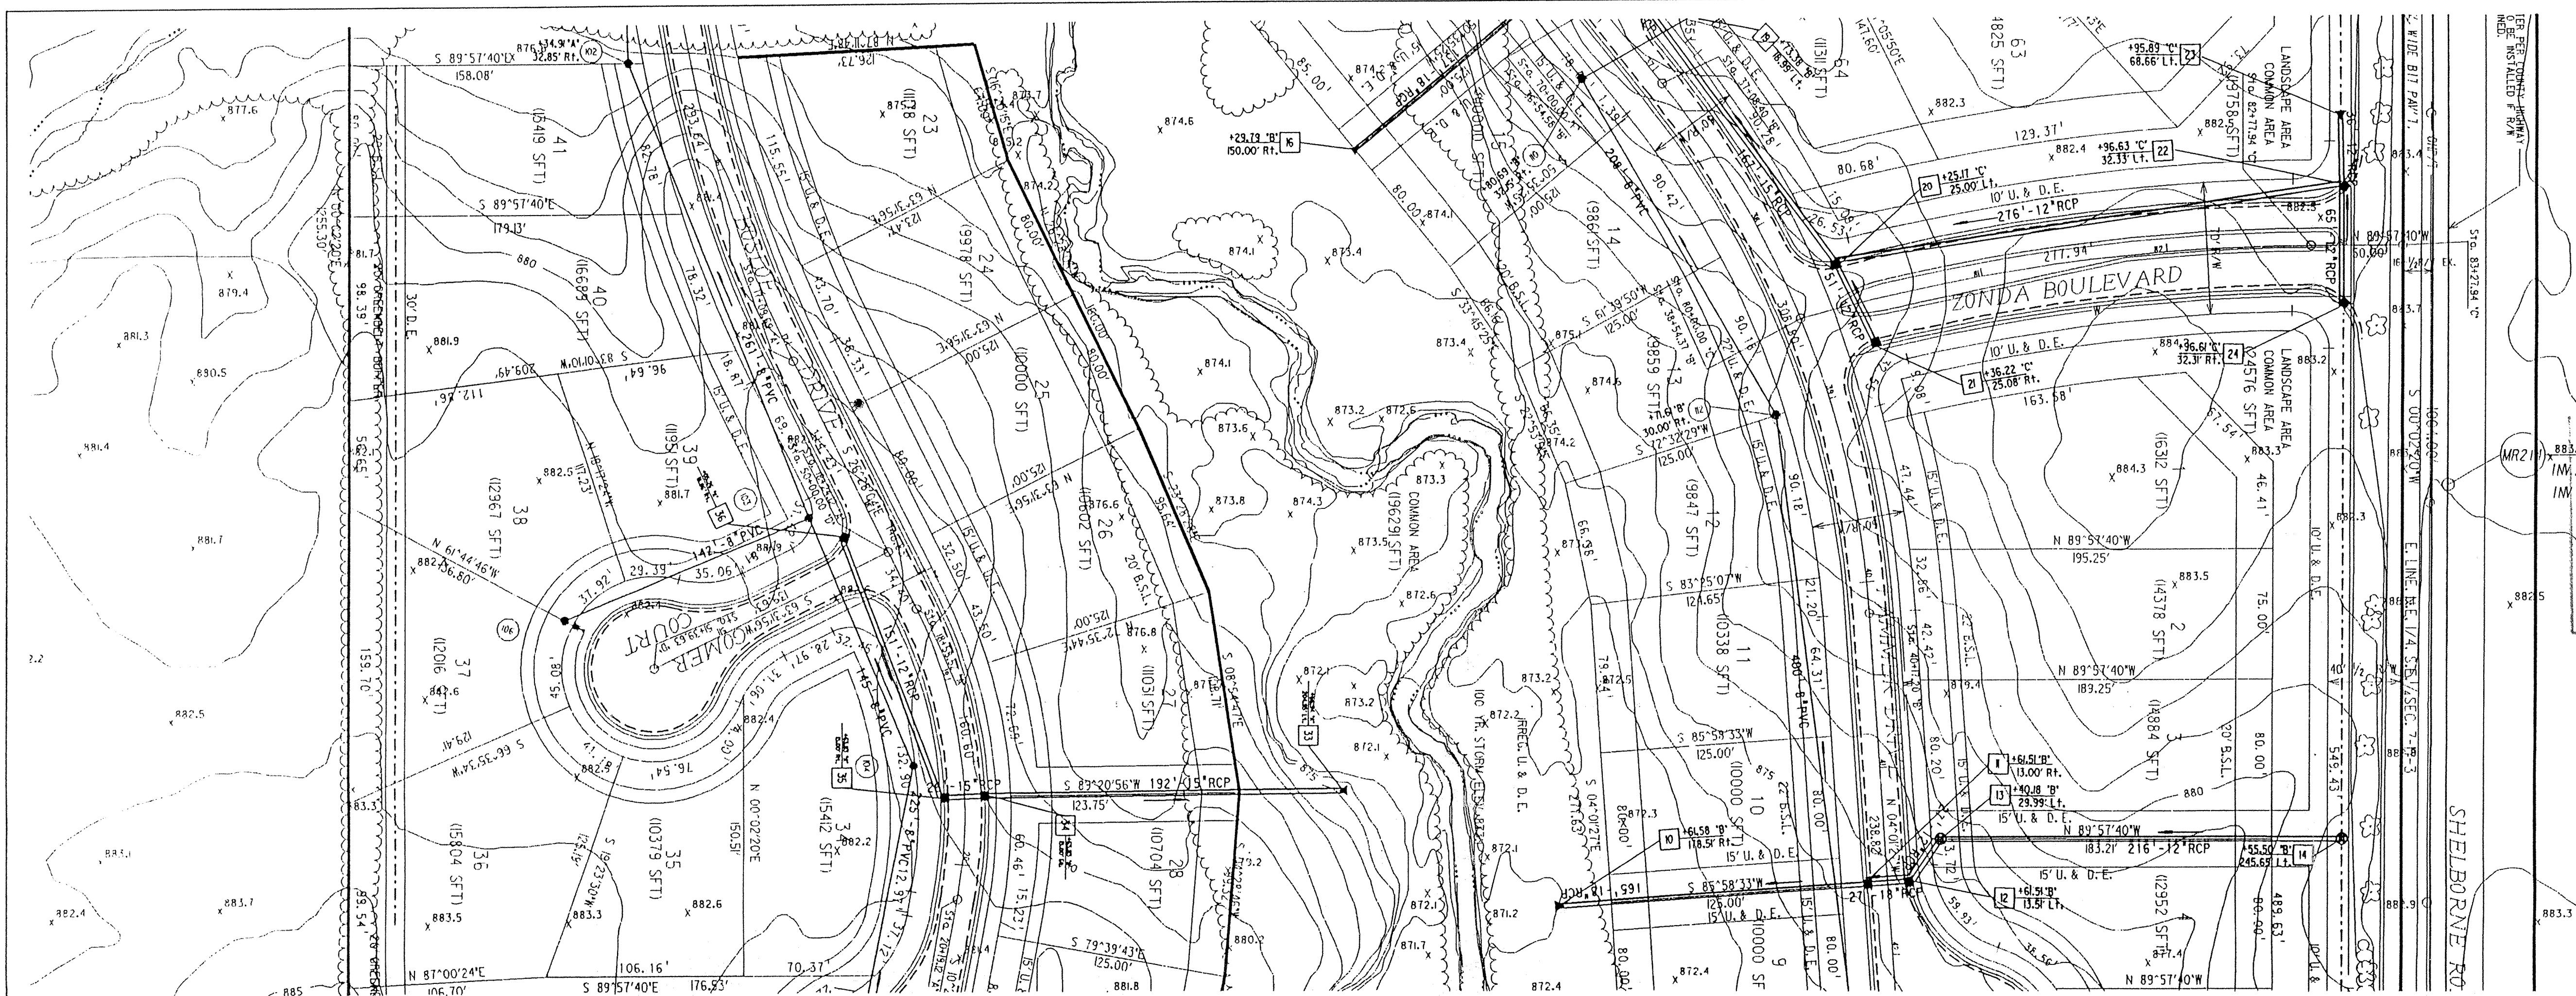

This information was gathered for input into the Hamilton County Geographical Information System. This document is considered an official record of the GIS.

Entry Date: 11-26-03

Entered by: JPH

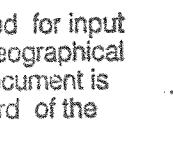

NOTES:

LENGTHS OF PIPES INDICATED ARE FROM CENTER TO CENTER OF STRUCTURES AND ARE NOT ACTUAL PIPE LENGTHS.

CONTRACTOR SHALL BE RESPONSIBLE FOR CONTACTING ALL PERMIT ISSUING AGENCIES WITHIN THE TIME FRAME SPECIFIED BY THAT AGENCY PRIOR TO BEGINNING CONSTRUCTION.



SCALE:
PLAN: 1' = 50'
PROFILE: 1' = 5'
VERTICAL: 1' = 50'

BENCH MARK DESCRIPTION

MAR 80 212' R.R. SPIKE SET IN S.E. FACE OF POWERPOLE
9-159-A, 18' N. CENTERLINE 96TH STREET AND 20' N.
CENTERLINE SHELLBOURNE ROAD, 1FOOT ABOVE GROUND.
ELEVATION = 870.05

895

890


885

880

875

870

865

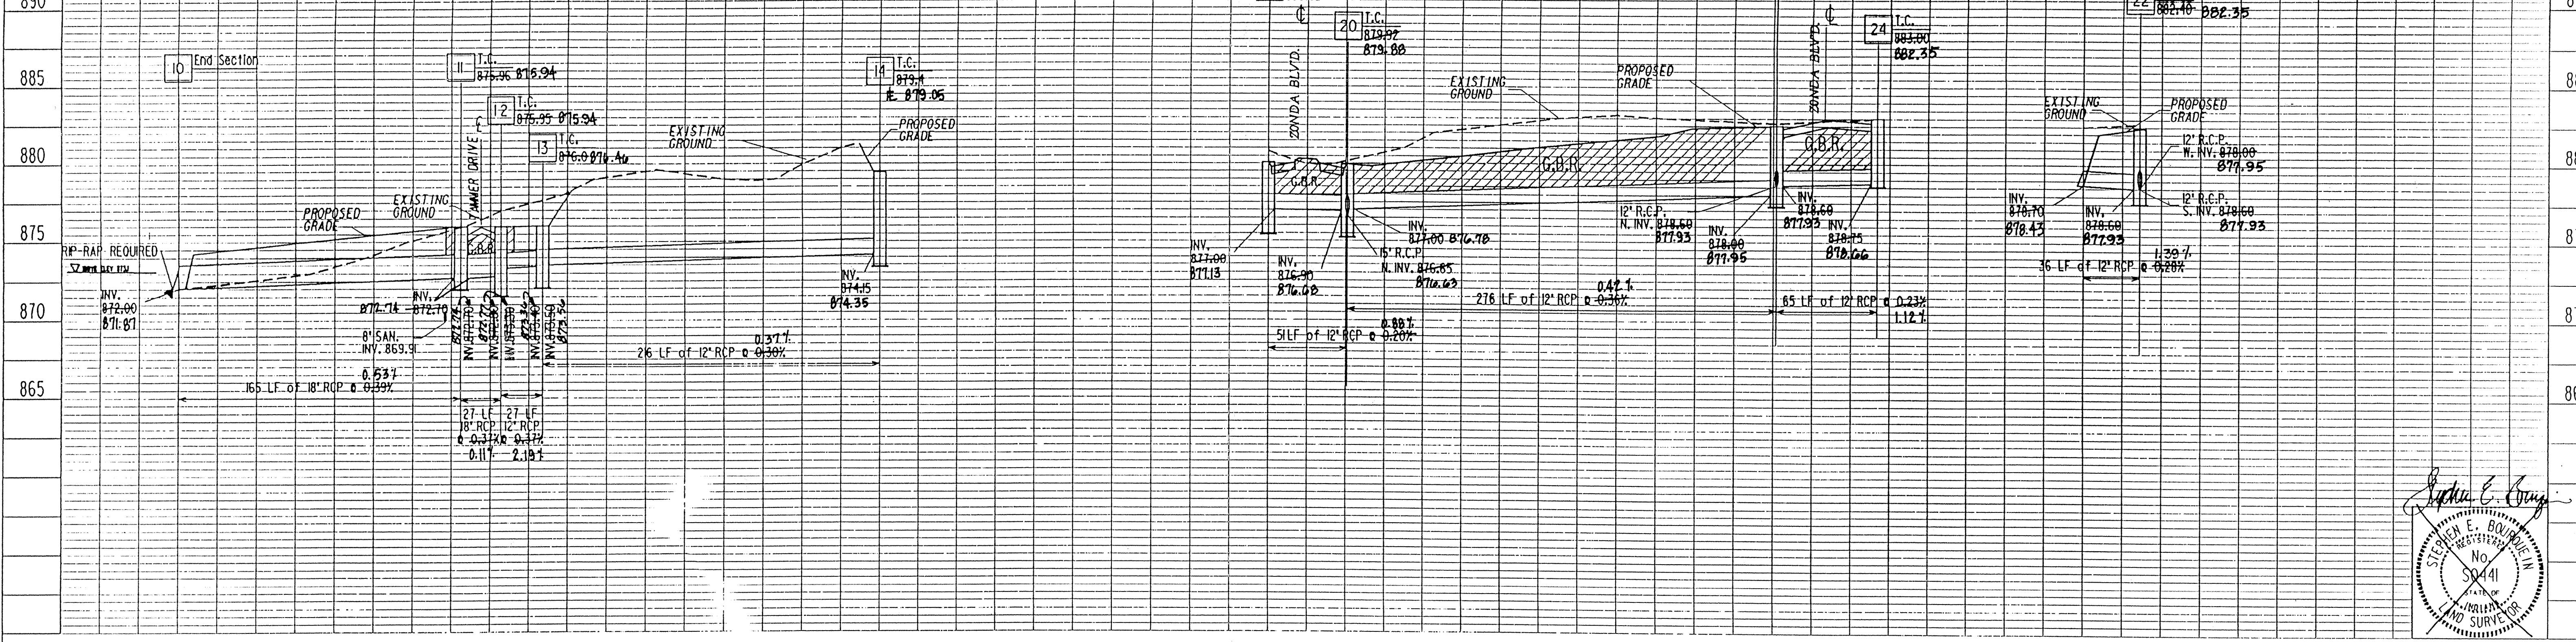


SEPT. 8, 1992

MSE Engineering

REV. INV ELEV. 9/16/92

As-built information provided by MSE Corporation, certified this 7th day of JULY 1993

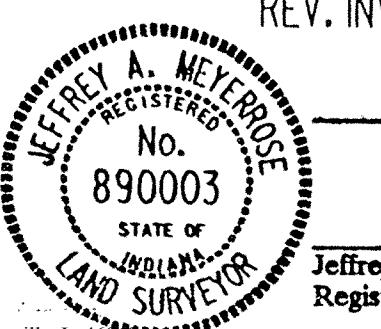

Jeffrey A. Meehause
Registered Land Surveyor No. 890003-IN

PROJECT NO. LINE SHEET TOTAL DOW PRF
M4-0603 6 8 40603P8 40603P8

PHASE I 6 8 FILED SEP 25 1993




OFFICE OF THE HAMILTON COUNTY SURVEYOR

Sanitary and Storm
AS-BUILTS

STORM PLAN & PROFILES

OFFICE OF THE HAMILTON COUNTY SURVEYOR

PLAN
GRAPHED
PLOTTED CHECKED
NOTE BOOK
R.L. & BM CHECKED

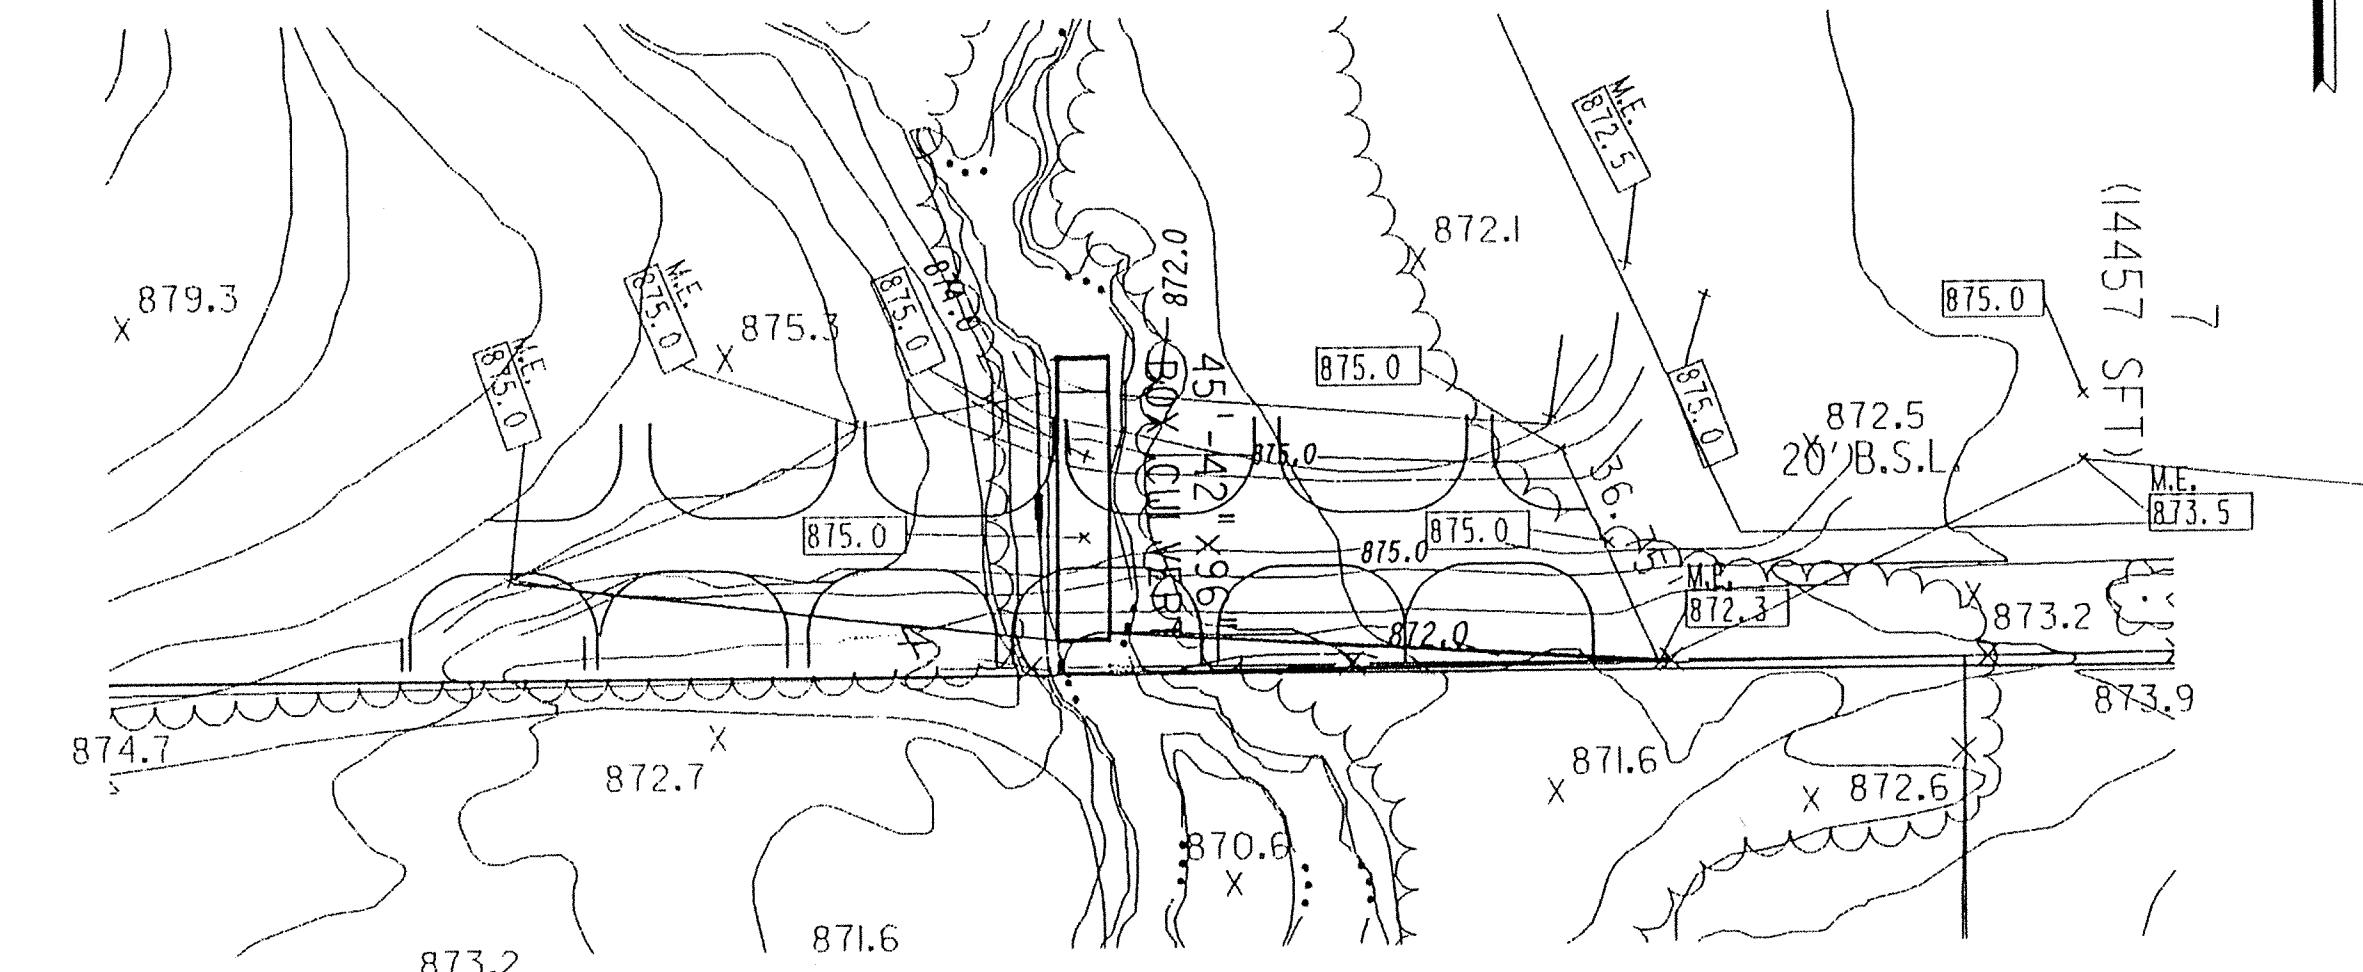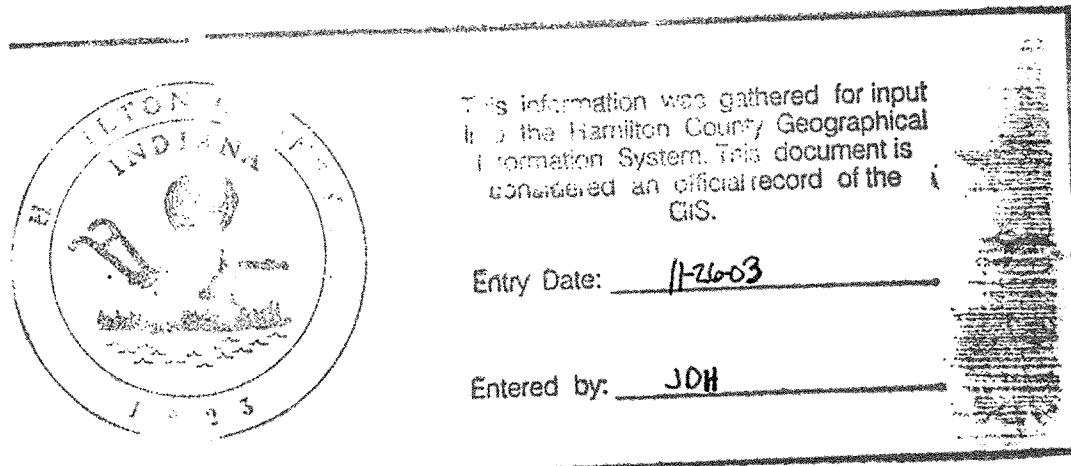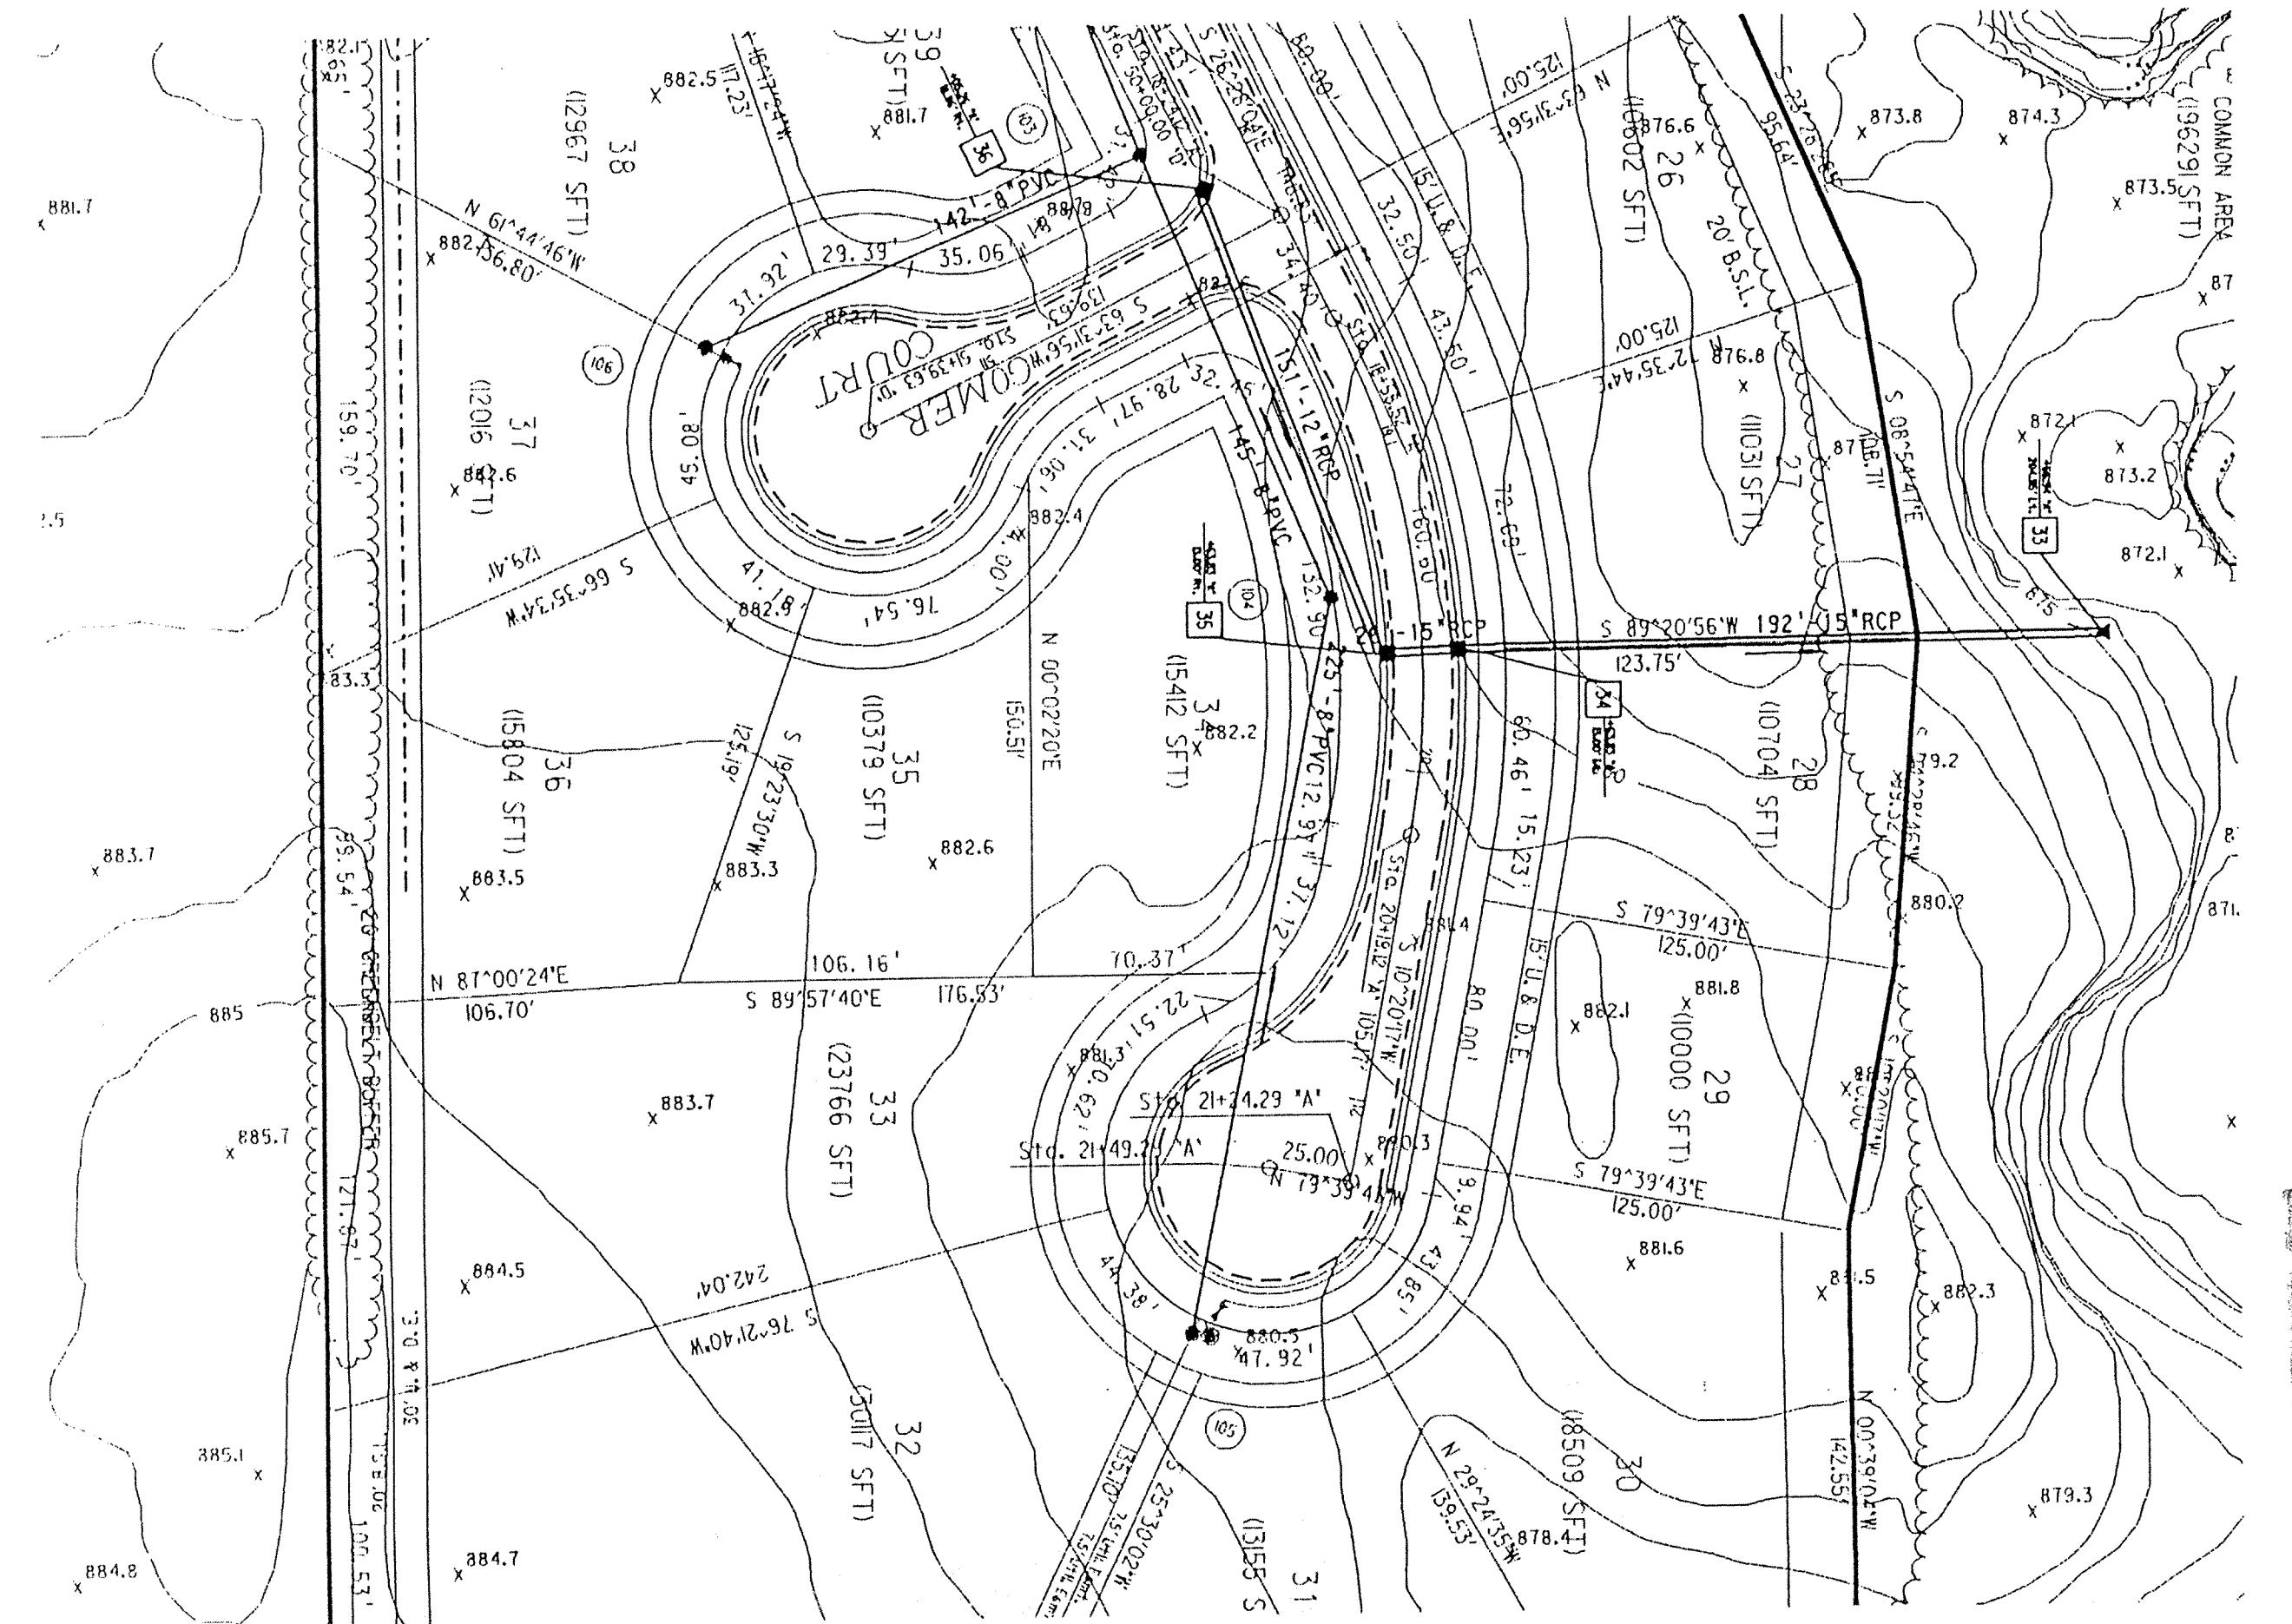

EMBANKMENT DETAIL

NOTES:
LENGTHS OF PIPES INDICATED ARE FROM CENTER TO CENTER OF STRUCTURES AND ARE NOT ACTUAL PIPE LENGTHS.

GRANULAR BACKFILL REQUIRED
G.B.R.


CONTRACTOR SHALL BE RESPONSIBLE FOR CONTACTING ALL PERMIT ISSUING AGENCIES WITHIN THE TIME FRAME SPECIFIED BY THAT AGENCY PRIOR TO BEGINNING CONSTRUCTION.

SCALE:
PLAN: 1' = 50'
PROFILE: VERTICAL 1' = 5'
HORIZONTAL 1' = 50'

BENCH MARK DESCRIPTION


MAR 80 212' R.R. SPIKE SET IN S.E. FACE OF POWERPOLE
9-159-A, 18' N. CENTERLINE 96TH STREET AND 20' N.
CENTERLINE SHELLBOURNE ROAD, 1FOOT ABOVE GROUND,
ELEVATION = 870.15'

PROFILE
GRAPHED
PLOTTED CHECKED
NOTE BOOK
R.L. & BM CHECKED

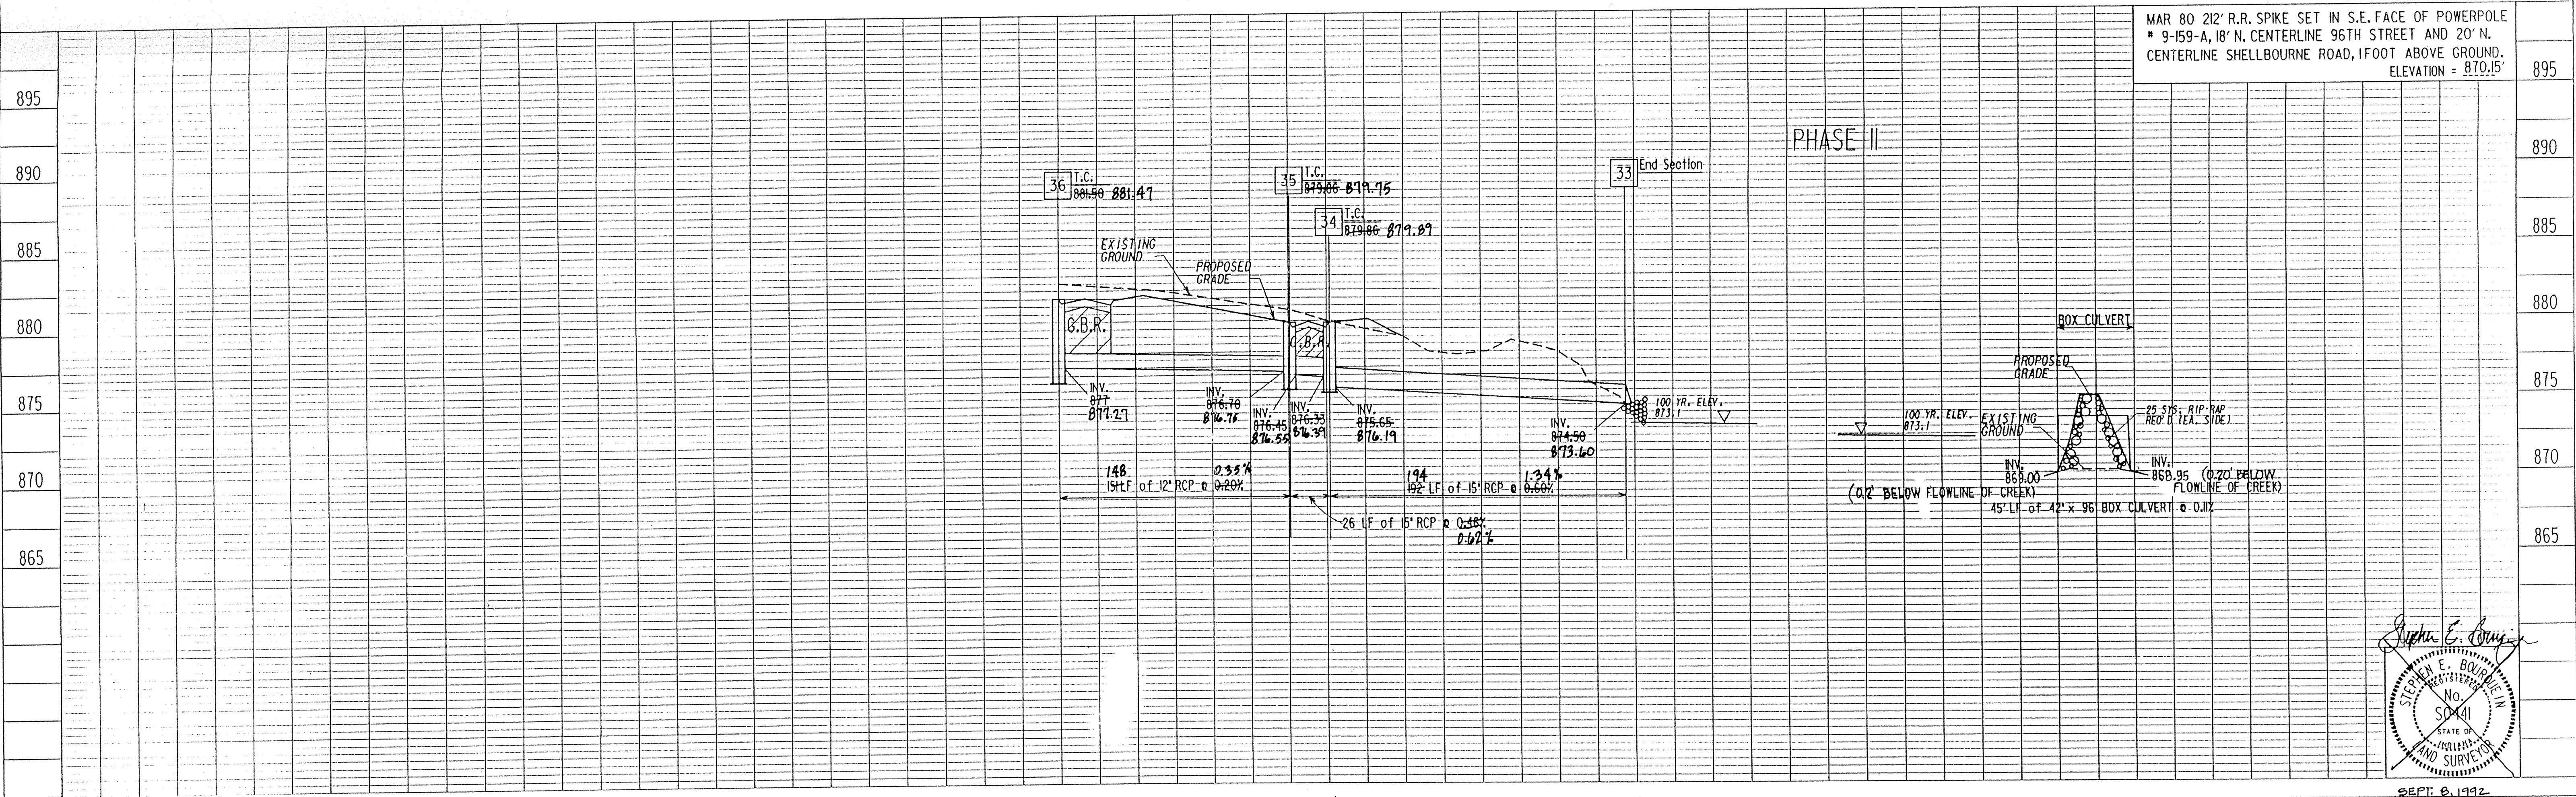

NOTE: THE PHASE II AS-BUILTS
WERE COMPLETED
JANUARY 21, 1994

MSE Engineering

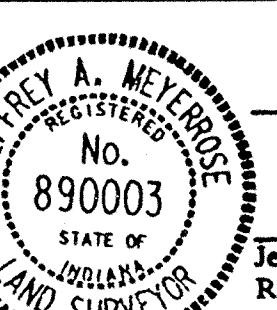

At-built information provided by MSE Corporation, certified this 7th day of July, 1993

Jeffrey A. Meyerose
Registered Land Surveyor No. 890003-IN

SPRING ARBOR



Sanitary and Storm
AS-BUILTS

PROJECT NO. LINE 7
M4-0603 10603p9 10603p9

01/16/92 Rev. Box Culvert Inv.

SEP 25 1995

PHASE II
OFFICE OF HAMILTON COUNTY SURVEYOR
STORM PLAN & PROFILES

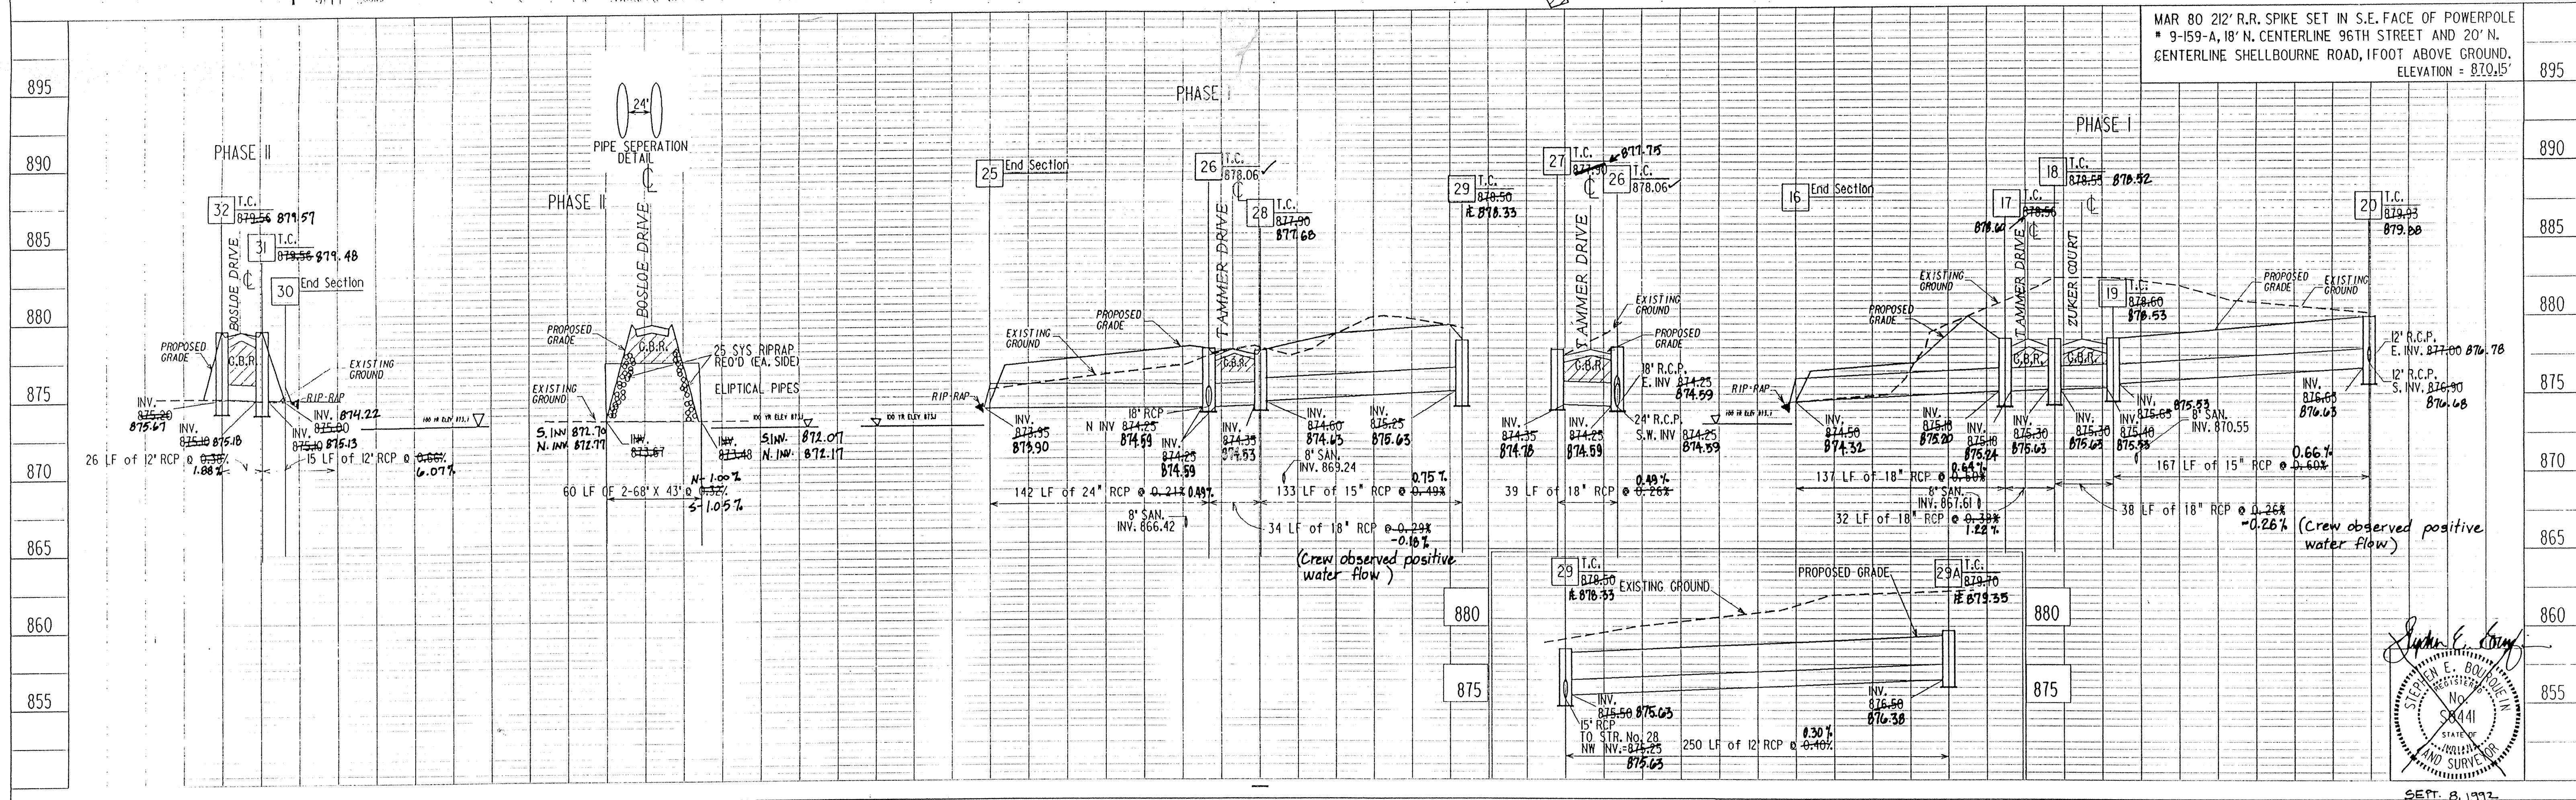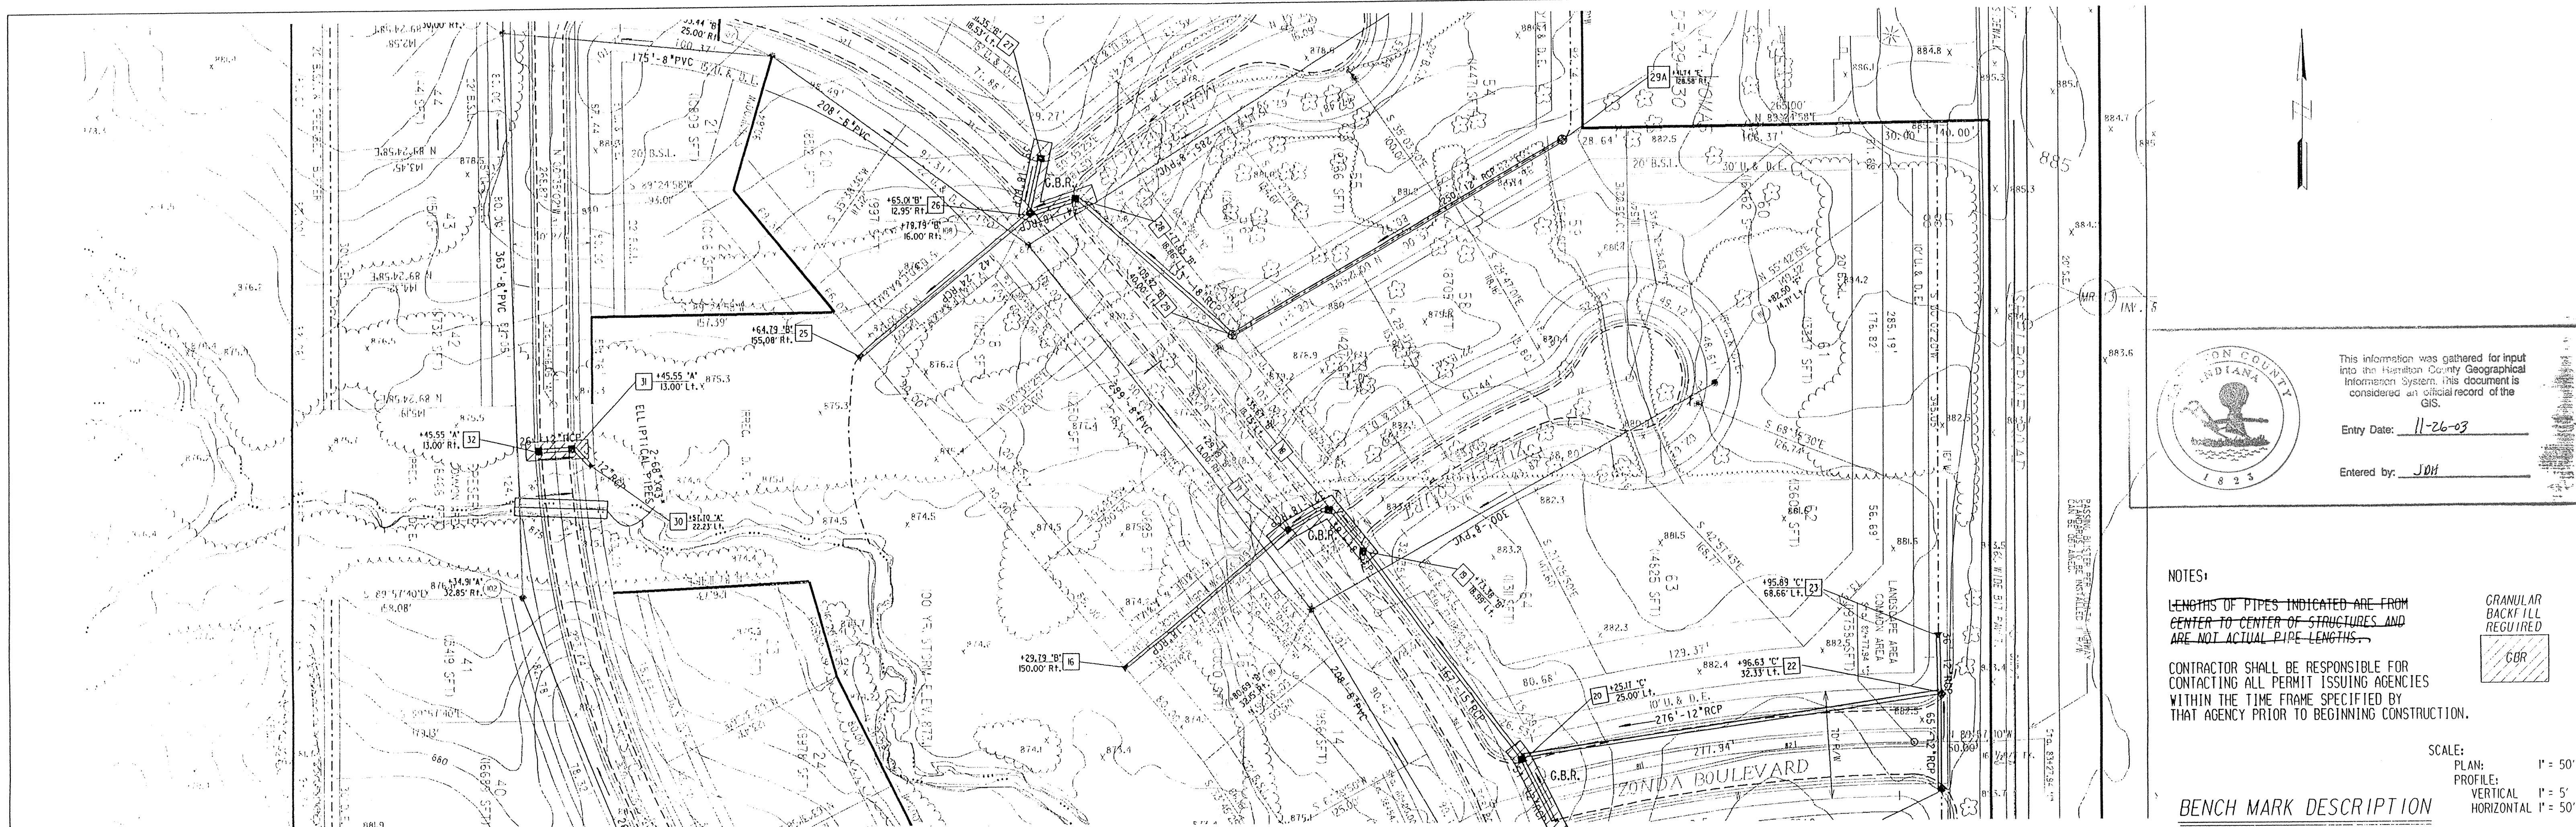

MSE Engineering


NOTE: THE PHASE II AS-BUILTS
WERE COMPLETED
JANUARY 21, 1994.

REV. INV. ELEV. 9/16/92

10/5/92 REV. PER INV. & SLOPES FOR STRS. # 25-29.
10/27/92 ADDED PIPE & STR. No. 29A

SPRING ARBOR

PROJECT NO. LINE SHEET NO. TOTAL SHEETS DRAFTS PFS
I4-0603 4060324 4060314

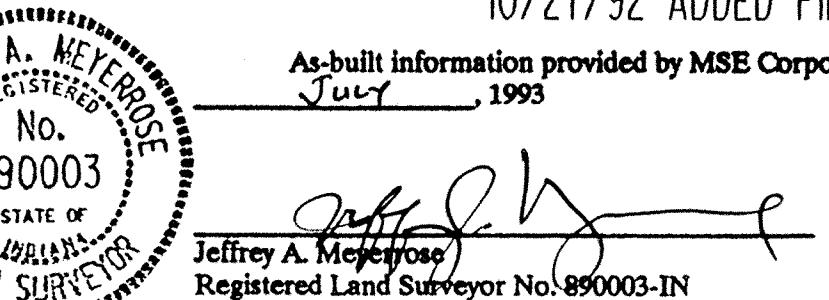

Jeffrey A. Meyerrose
Registered Land Surveyor No. 890003-IN

Sanitary and Storm
AS-BUILTS

PHASE I & II
STORM PLAN & PROFILES
SEP 25 1995
OFFICE OF HAMILTON COUNTY SURVEYOR