

**Gasb 34 Footages for Historical Cost
Drain Length Log**


Drain-Improvement: THOMAS BUTLER RELOCATION (1999)

Drain Type:	Size:	Length ()	Length (DB Query)	Length Reconcile	If Applicable	
					Price:	Cost:
TILE -	15"	400'	400'			
- CMP	18"	20'	20'			

Sum: 420 420' \$6130.00

Final Report: _____

Comments:

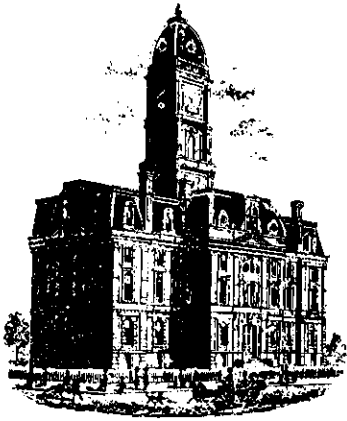

SURVEYOR'S OFFICE

Hamilton County

Kenton C. Ward, Surveyor

Phone (317) 776-8495

Fax (317) 776-9628

Suite 146

One Hamilton County Square

Noblesville, Indiana 46060-2230

To: Hamilton County Drainage Board

October 28, 1999

Re: Thomas Butler Drain

Attached is a petition and plans for the proposed relocation of the Thomas Butler Drain. The relocation is being proposed by Beck's Hybrids. The proposal is to enclose 400 feet of open ditch using 15" concrete tile. The new tile will lie East of the existing drain approximately 15 feet. The existing open ditch will be filled. The plan prepared by the Hamilton County SWCD calls for the tile to intercept the existing tile approximately 30 feet North of 281st St. and run North along the East side of the drain and outlet back into the open ditch.

This line will consist of the following:

400' of 15" tile

20' of 18" CMP

The total length of new tile shall be 400 feet. The 400 feet of original drain between STA 77+20 and STA 81+20 shall be vacated. This proposal will add an additional 0 feet to the drains total length.

The cost of the relocation is to be paid by Beck's Hybrids. Because the project is to be paid by the petitioner and is within the boundaries of the petitioner's property, the project falls under the requirements as set out in IC 36-9-27-52.5. Therefore, a hearing is not required for the petition.

The petitioner has provided the Performance Bond as follows:

Name of Bonding Co.: Community Bank

Bond #: 235


Bond Date: August 25, 1999

Bond Amount: \$6, 130.00

Bond Term (1 Year Max): August 25, 2000

I recommend approval by the Board at this time.

Sincerely,

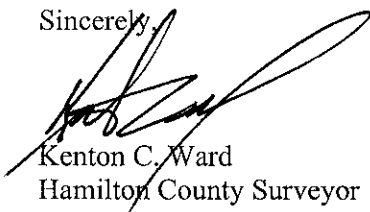

Kenton C. Ward
Hamilton County Surveyor

KCW/llm



P.O. Box 1990
Noblesville, Indiana 46061
773-0800 ■ FAX 776-6960

IRREVOCABLE LETTER OF CREDIT NO. 235

August 25, 1999

Amount: \$6,130.00
Expires: 08/25/2000

For the Account of: Beck's Superior Hybrids, Inc.
6767 E. 276th Street
Atlanta, IN 46031

For Beneficiary: Hamilton County Board of Commissioners
One Hamilton County Square
Noblesville, IN 46060

To Whom it may concern:

We hereby establish our Irrevocable Letter of Credit No. 235 in favor of the Hamilton County Board of Commissioners for the account of Beck's Superior Hybrids, Inc. in the amount of Six Thousand One Hundred Thirty and 00/100 (\$6,130.00) for reconstruction of the Thomas Butler Drain. This is available by your sight drafts drawn on us bearing the clause, "Drawn under Irrevocable Letter of Credit No. 235" and we will honor all drafts drawn under and presented in that fashion. No other document is required.

This Letter of Credit will expire on August 25, 2000. We engage with you that all drafts drawn under and in compliance with the terms of the Letter of Credit will be duly honored if presented at the bank's office during the term of the Letter of Credit.


Except so far as otherwise expressly stated, this Letter of Credit is subject to the "Uniform Customs and Practice for Documentary Credits" (1993 revision), International Chamber of Commerce Publication No. 500".

Respectfully,

COMMUNITY BANK

A handwritten signature in cursive script.
Larry W. Riggs
Senior Vice President



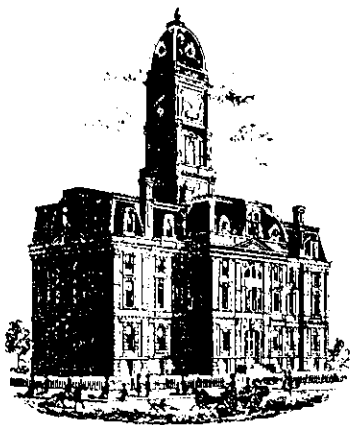

SURVEYOR'S OFFICE
Hamilton County

Kenton C. Ward, Surveyor

Phone (317) 776-8495

Fax (317) 776-9628

Suite 188

One Hamilton County Square

Noblesville, Indiana 46060-2230

To: Hamilton County Drainage Board

October 2, 2000

Re: Thomas Butler Drain

Attached are as-builts, certificate of completion & compliance, and other information for Thomas Butler Drain Relocation. An inspection of the drainage facilities for this section has been made and the facilities were found to be complete and acceptable.

During construction, changes there were no significant changes made to the drainage plans submitted with my report for this drain dated October 28, 1999.

Therefore, the net additional length of the drain due to this project remains at **0 feet**.


The bond or letter of credit from Community Bank, number 235; dated August 25, 2000; in the amount of \$6,130.00; was released June 26, 2000.

I recommend the Board approve the drain's construction as complete and acceptable.

Sincerely,

Kenton C. Ward,
Hamilton County Surveyor

KCW/slm

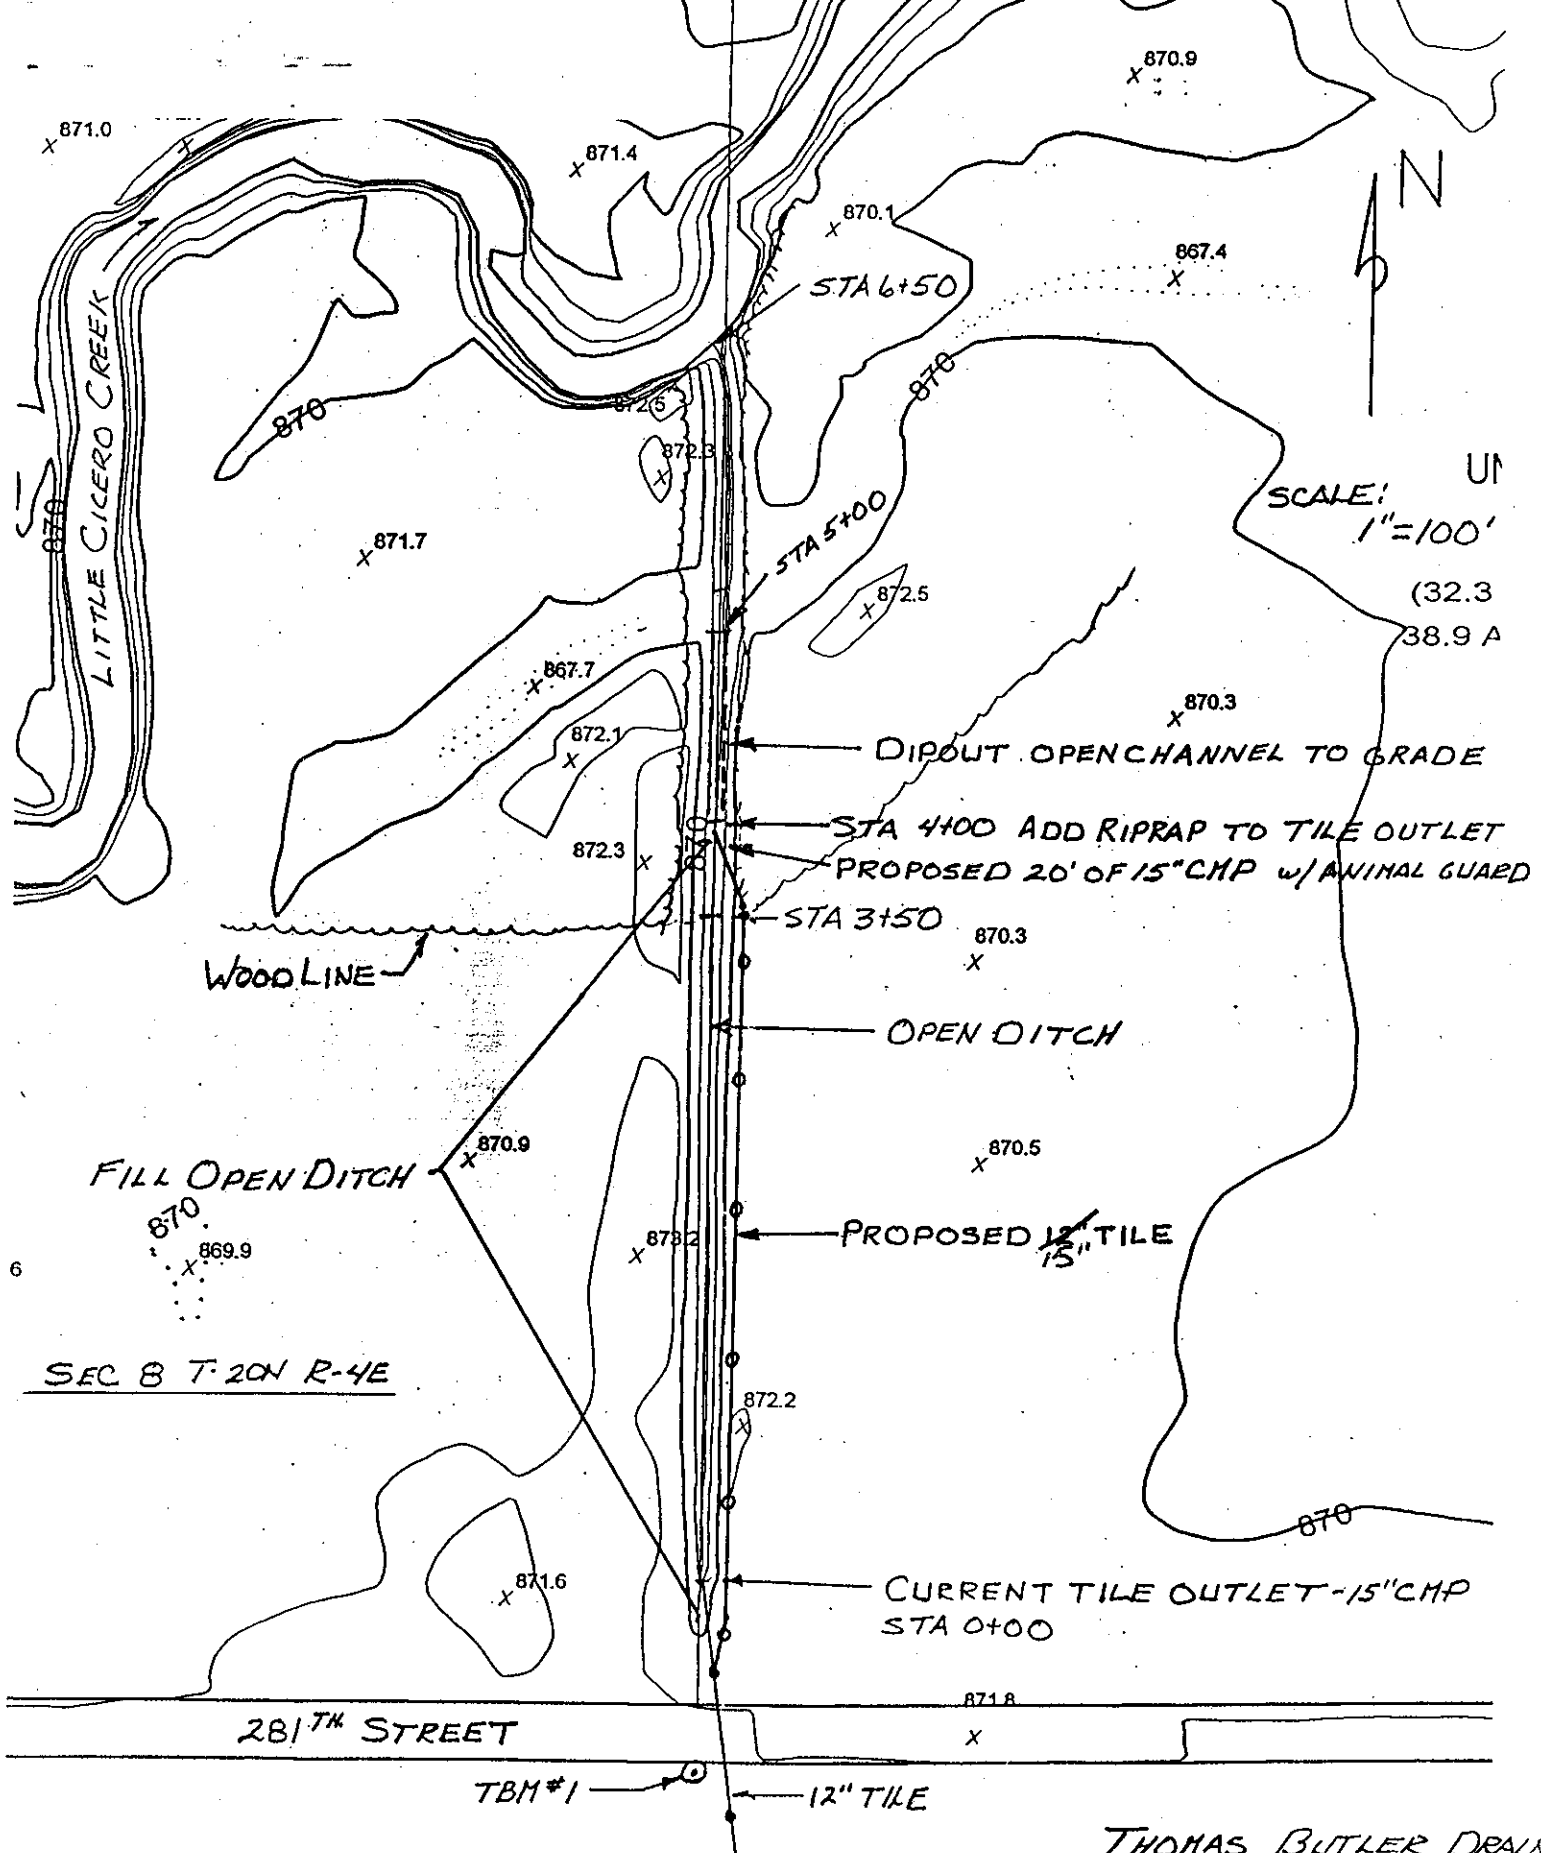

SCALE: 1"=100'

(32.3
38.9 A

SEC 8 T. 20N R. 4E

TBM#1- TOP OF WOOD STAKE
SOUTH SIDE OF 281ST ST,
EL. - 100.00

THOMAS BUTLER DRAIN
FOR BECKS HYBRIDS
BY - JOHN SOUTH 6/99