

Drain: RJ CRAIG **Drain #:** 38
Improvement/Arm: 1980 RECONSTRUCTION
Operator: J. LIVINGSTON **Date:** 12-2-03
Drain Classification: Urban/Rural **Year Installed:** 1980

GIS Drain Input Checklist

- Pull Source Documents for Scanning JL
- Digitize & Attribute Tile Drains N/A
- Digitize & Attribute Storm Drains N/A
- Digitize & Attribute SSD N/A
- Digitize & Attribute Open Ditch JL
- Stamp Plans N/A
- Sum drain lengths & Validate JL
- Enter Improvements into Posse JL
- Enter Drain Age into Posse N/A
- Sum drain length for Watershed in Posse N/A
- Check Database entries for errors JL



SURVEYOR'S OFFICE
Hamilton County

Kenton C. Ward, Surveyor

773-6110 Ext. 19

Noblesville, Ind. 46060 March 31 1978

TO: Hamilton County Drainage Board

RE: R. J. Craig Drain

In 1979 a survey was made of the condition of the R. J. Craig Drain Open Ditch. At this time it was found that the banks were in need of clearing and two structures are needed at tile outlets. The work is to be done as shown on plans by the Hamilton County Soil Conservation Services office.

No dredging is to be done because of the existing grade of the drain. The only ditch work needed is the removal of obstructions from the ditch.

Also I would suggest to the Board that the legal drain be extended to the railroad approximately 1000'. I believe that this is needed because of the number of obstructions in the ditch in this section.

When working up a drainage shed I found that a number of tracts should be added because of the extention and ommission in the past. Also additional acreage in tracts already assessed as needs to be added.

These tracts are as follows:

TRACT #	Present Acres Benefited,	ADD	PROPOSED
14-12-00-00-008	15	33.4	48.4 ✓
14-12-00-00-004	0	12	12 ✓
14-01-00-00-010	64	37.3	101.3 ✓
14-01-00-00-009	12	11.2	23.2 ✓
14-01-00-00-009.001	0	8	8 ✓
14-01-00-00-010.001	0	4.5	4.5 ✓
14-01-00-00-012	0	11.1	11.1 ✓
14-01-00-00-003	0	2	2 ✓
14-01-00-00-016	0	15	15 ✓
14-01-02-01-001	0	1.264	1.264 ✓
14-01-02-01-001.001	0	.736	.736 ✓
15-06-00-00-003	0	3.9	3.9 ✓
15-06-00-00-004	0	1.0	1.0 ✓
15-06-00-00-005	0	1.0	1.0 ✓
Hamilton County Highway Department 106th St	4.8	7.8	12.6 ✓
RailRoad thru Sections 1, 12, 17, 4	3.64	8.86	12.5 ✓
State Highway I-69	57.244	50	107.244 ✓

Also I believe the following tract should be reduced from 43.0ac benefited to 37.1a, a reduction of 5.9a . 15-06-00-00-006

These changes are reflected in the attached assessment roll.

The total cost of the proposed project is \$13,015.20. Since the Maintenance fund now has \$9700.00 at present I believe approximately \$ 6700.00 of this money should be used to pay for the project. The balance \$ 6300.00, should be raised by assessing the landowners in the drainage shed \$5.00 per acre with a minimum of \$.5.00.

Sincerely,

Kenton C. Ward County Surveyor



SURVEYOR'S OFFICE
Hamilton County

Kenton C. Ward, Surveyor

773-6110 Ext. 19

Noblesville, Ind. 46060 September 22 1980

TO: Hamilton County Drainage Board

RE: R.J. Craig Drainage Area

On September 12, 1980 I made a inspection of the reconstruction by J & W Excavating on the R. J. Craig Drain. At that time I found the work to be finished.


Attached are two claims for payment on the job. The first is for 85% of the contract price in the amount of \$8910.90. The second is for extra work needed on the reconstruction in the amount of \$2573.

I recommend that both claims be approved.

KCW/no

Kenton C. Ward
Kenton C. Ward-County Surveyor

* Superseded by reconstruction in 1991, 1997 & 2000

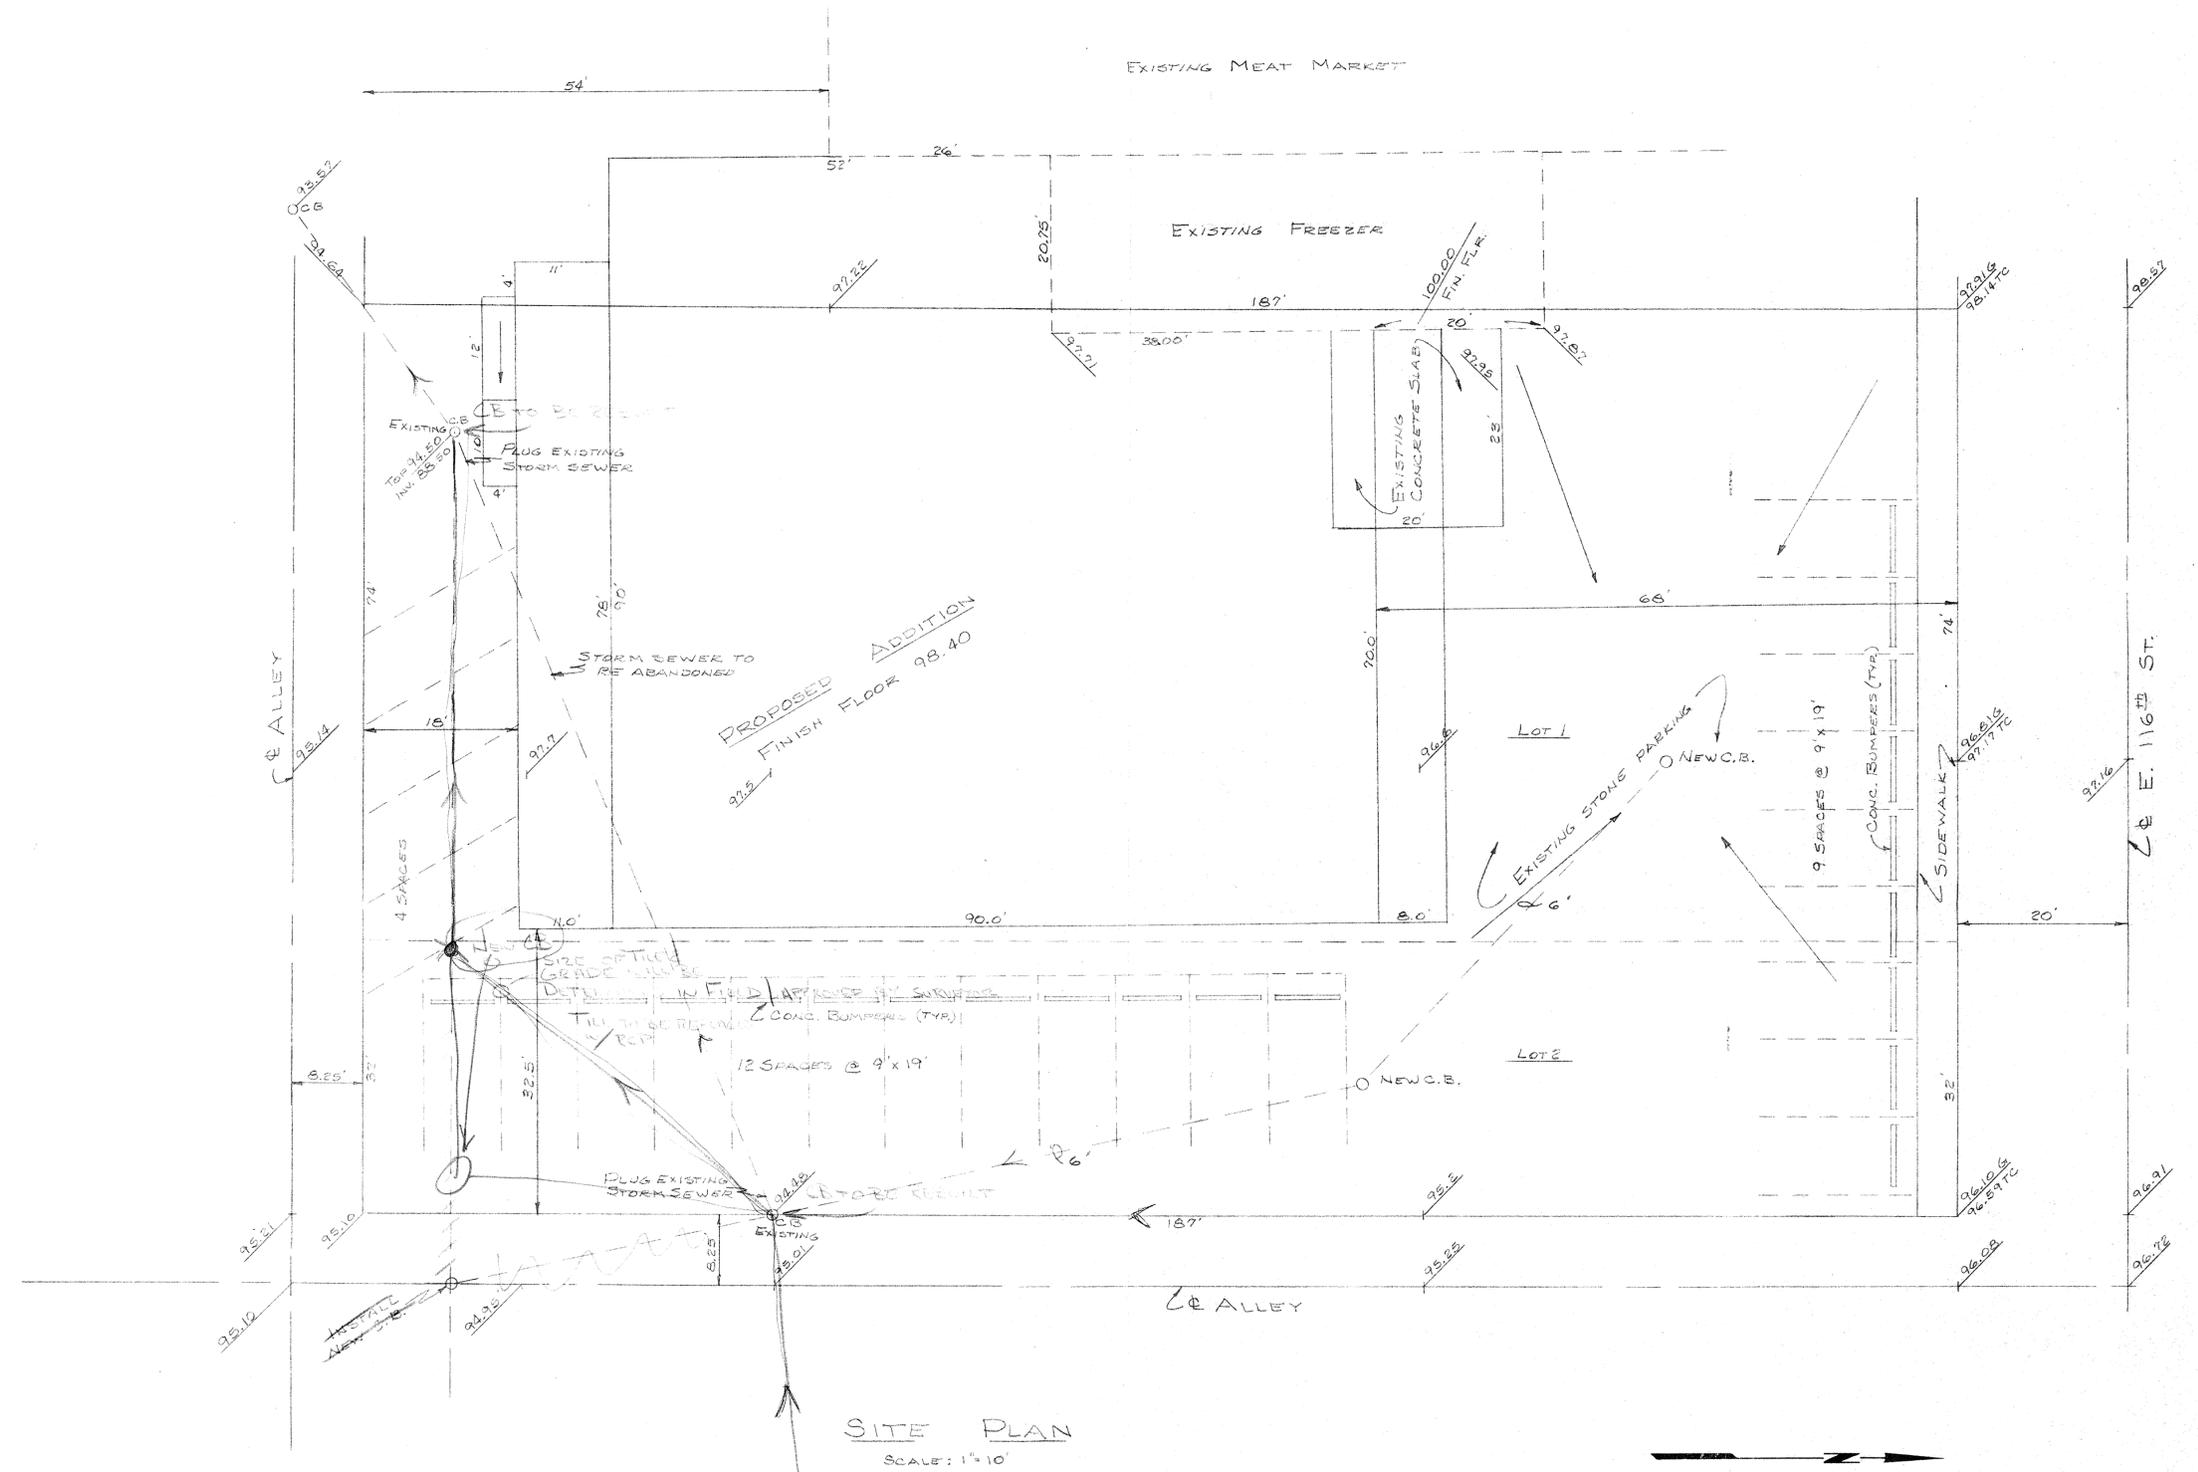

SITE PLAN
SCALE: 1"=10'

- LEGEND**
- G - GUTTER
 - TC - TOP CURB
 - CB - CATCH BASIN

DESCRIPTION

Lot 2 and 74 feet off of the East side of Lot 1 in Kimberline's Addition to Fishers, Indiana, the plat of which is recorded in the Office of the Recorder of Hamilton County, Indiana in Deed Record 32, page 276.

Blaine D. Warner

REVISIONS	
MARK	DATE BY
1	7-23-79
2	8-17-79

PROPOSED ADDITION TO ARCHERS FINE MEATS FISHERS INDIANA

PROJECT NO. 8200
DR. BY G.D.W.
CK. BY G.D.W.

SCALE 7/8"=10'
DATE JUNE 29, 1979

CIVIL ENGINEERS
LAND SURVEYORS

WARNER ENGINEERING SERVICE, INC.
INDIANAPOLIS, INDIANA

FILED 517
AUG 17 1979
HAMILTON COUNTY DRAINAGE BOARD
Ameyllia O. Johnson

SHEET **1**
OF 00