

Drain: MARGARET GOODWIN **Drain #:** 103
Improvement/Arm: ARM 2 RELOCATION
Operator: J. LIVINGSTON **Date:** 1-5-04
Drain Classification: Urban/Rural **Year Installed:** 1990

GIS Drain Input Checklist

- Pull Source Documents for Scanning JL
- Digitize & Attribute Tile Drains JL
- Digitize & Attribute Storm Drains _____
- Digitize & Attribute SSD _____
- Digitize & Attribute Open Ditch _____
- Stamp Plans JL
- Sum drain lengths & Validate JL
- Enter Improvements into Posse JL
- Enter Drain Age into Posse JL
- Sum drain length for Watershed in Posse JL
- Check Database entries for errors JL



SURVEYOR'S OFFICE
Hamilton County

Kenton C. Ward, Surveyor

776-9626

942 Maple Avenue

Noblesville, Indiana 46060

November 17, 1989

TO: Hamilton County Drainage Board

RE: Margaret Goodwin Drain #103

2/20
C. Ward
9:15am

Attached is a request to relocate the Margaret Goodwin Drain along with a plan for the proposed relocation. This relocation is being requested by Mr. Robert S. Beechler on tract 13-11-27-00-00-004.001.

The request is being made because of the installation of a septic system over the the tile drain. The mistake was discovered by the Hamilton County Health Department during inspection of the septic system. A violation notice was sent to Mr. Beechler on October 11, 1989. A relocation of the tile would allow the system to remain in place and will satisfy the violation notice.

The proposed relocation will be entirely upon the Beechler property and will not move the easement upon another property owner. Mr. Beechler will also pay the entire cost of relocation. The current maintenance assessment will remain the same and will not change due this project.

The relocation will begin at approximately STA 2+55 of Arm 2 of the drain per its 1904 description and end at STA 4+65. The relocation will run along the West and North sides of the septic system twenty-five (25') feet from the system. The relocation will consist of concrete tile and will have six (6") inch slotted risers at the intersection of the new and old tiles at the begining and end at the relocation. The section of old tile being replaced will be capped at both ends and left in placed. The section of tile being replaced is 210 feet in length. The total length of the new tile is 275 feet in length which will add sixty-five (65') feet to the total length of the drain. The revised length will be 5160 feet.

If approved at the hearing the installation will be inspected by the Surveyors office. I do not recommend bonds nor as built drawings being required from Mr. Beechler. I recommend a hearing being set for this request as soon as possible.

If approved at the hearing, I recommend the Board approve the attached non-enforcement request. The request is for the placement of both the septic system and house within the drainage easment. The septic system will be within twenty-five (25') feet of the tile and the house fifty (50') feet off the tile. Because of the openness of the property I do not believe the approval of the request will have a detrimental effect upon maintenance or reconstruction of the tile. I recommend the Board approve the request contingent upon allowing no further encroachment on this property.

KCW/no



Kenton C. Ward
Hamilton County Surveyor



SURVEYOR'S OFFICE
Hamilton County

Kenton C. Ward, Surveyor

Phone (317) 776-8495

Fax (317) 776-9628

Suite 146

One Hamilton County Square

Noblesville, Indiana 46060-2230

To: Hamilton County Drainage Board

Re: Margaret Goodwin Relocation

Attached are the plans and other information for the Margaret Goodwin Relocation. An inspection of the drainage facilities for this section has been made and the facilities were found to be complete and acceptable.


During construction of the drain there were not any significant changes made to the drain. Subsequently, there were not any significant changes made to the plans submitted with my report dated November 17, 1989. Therefore, the length of the drain remains at **5,160 feet**.

The non-enforcement was approved by the Board at its meeting on February 20, 1990 and recorded under instrument #9004146.

The Project was paid for by the petitioner, Mr. Robert Scott Beechler.

I recommend the Board approve the drains construction as complete and acceptable.

Sincerely,

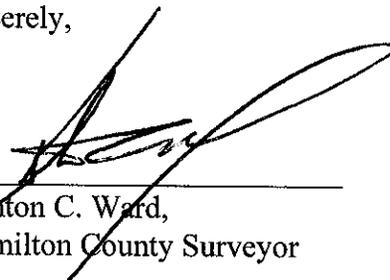

Kenton C. Ward,
Hamilton County Surveyor

KCW/slm

TOPOGRAPHIC SURVEY




SCALE : 1" = 30'
 FB 293, PG 12
 JOB No. B20043

This plat of a topographic survey represents a survey made under my supervision with corners established as shown and is true and correct to the best of my knowledge.

This document is not valid unless imprinted with an embossed Surveyor's Seal.

MILLER SURVEYING
 17 North 8th Street
 Noblesville, In., 46060
 Phone: (317) 773-2644

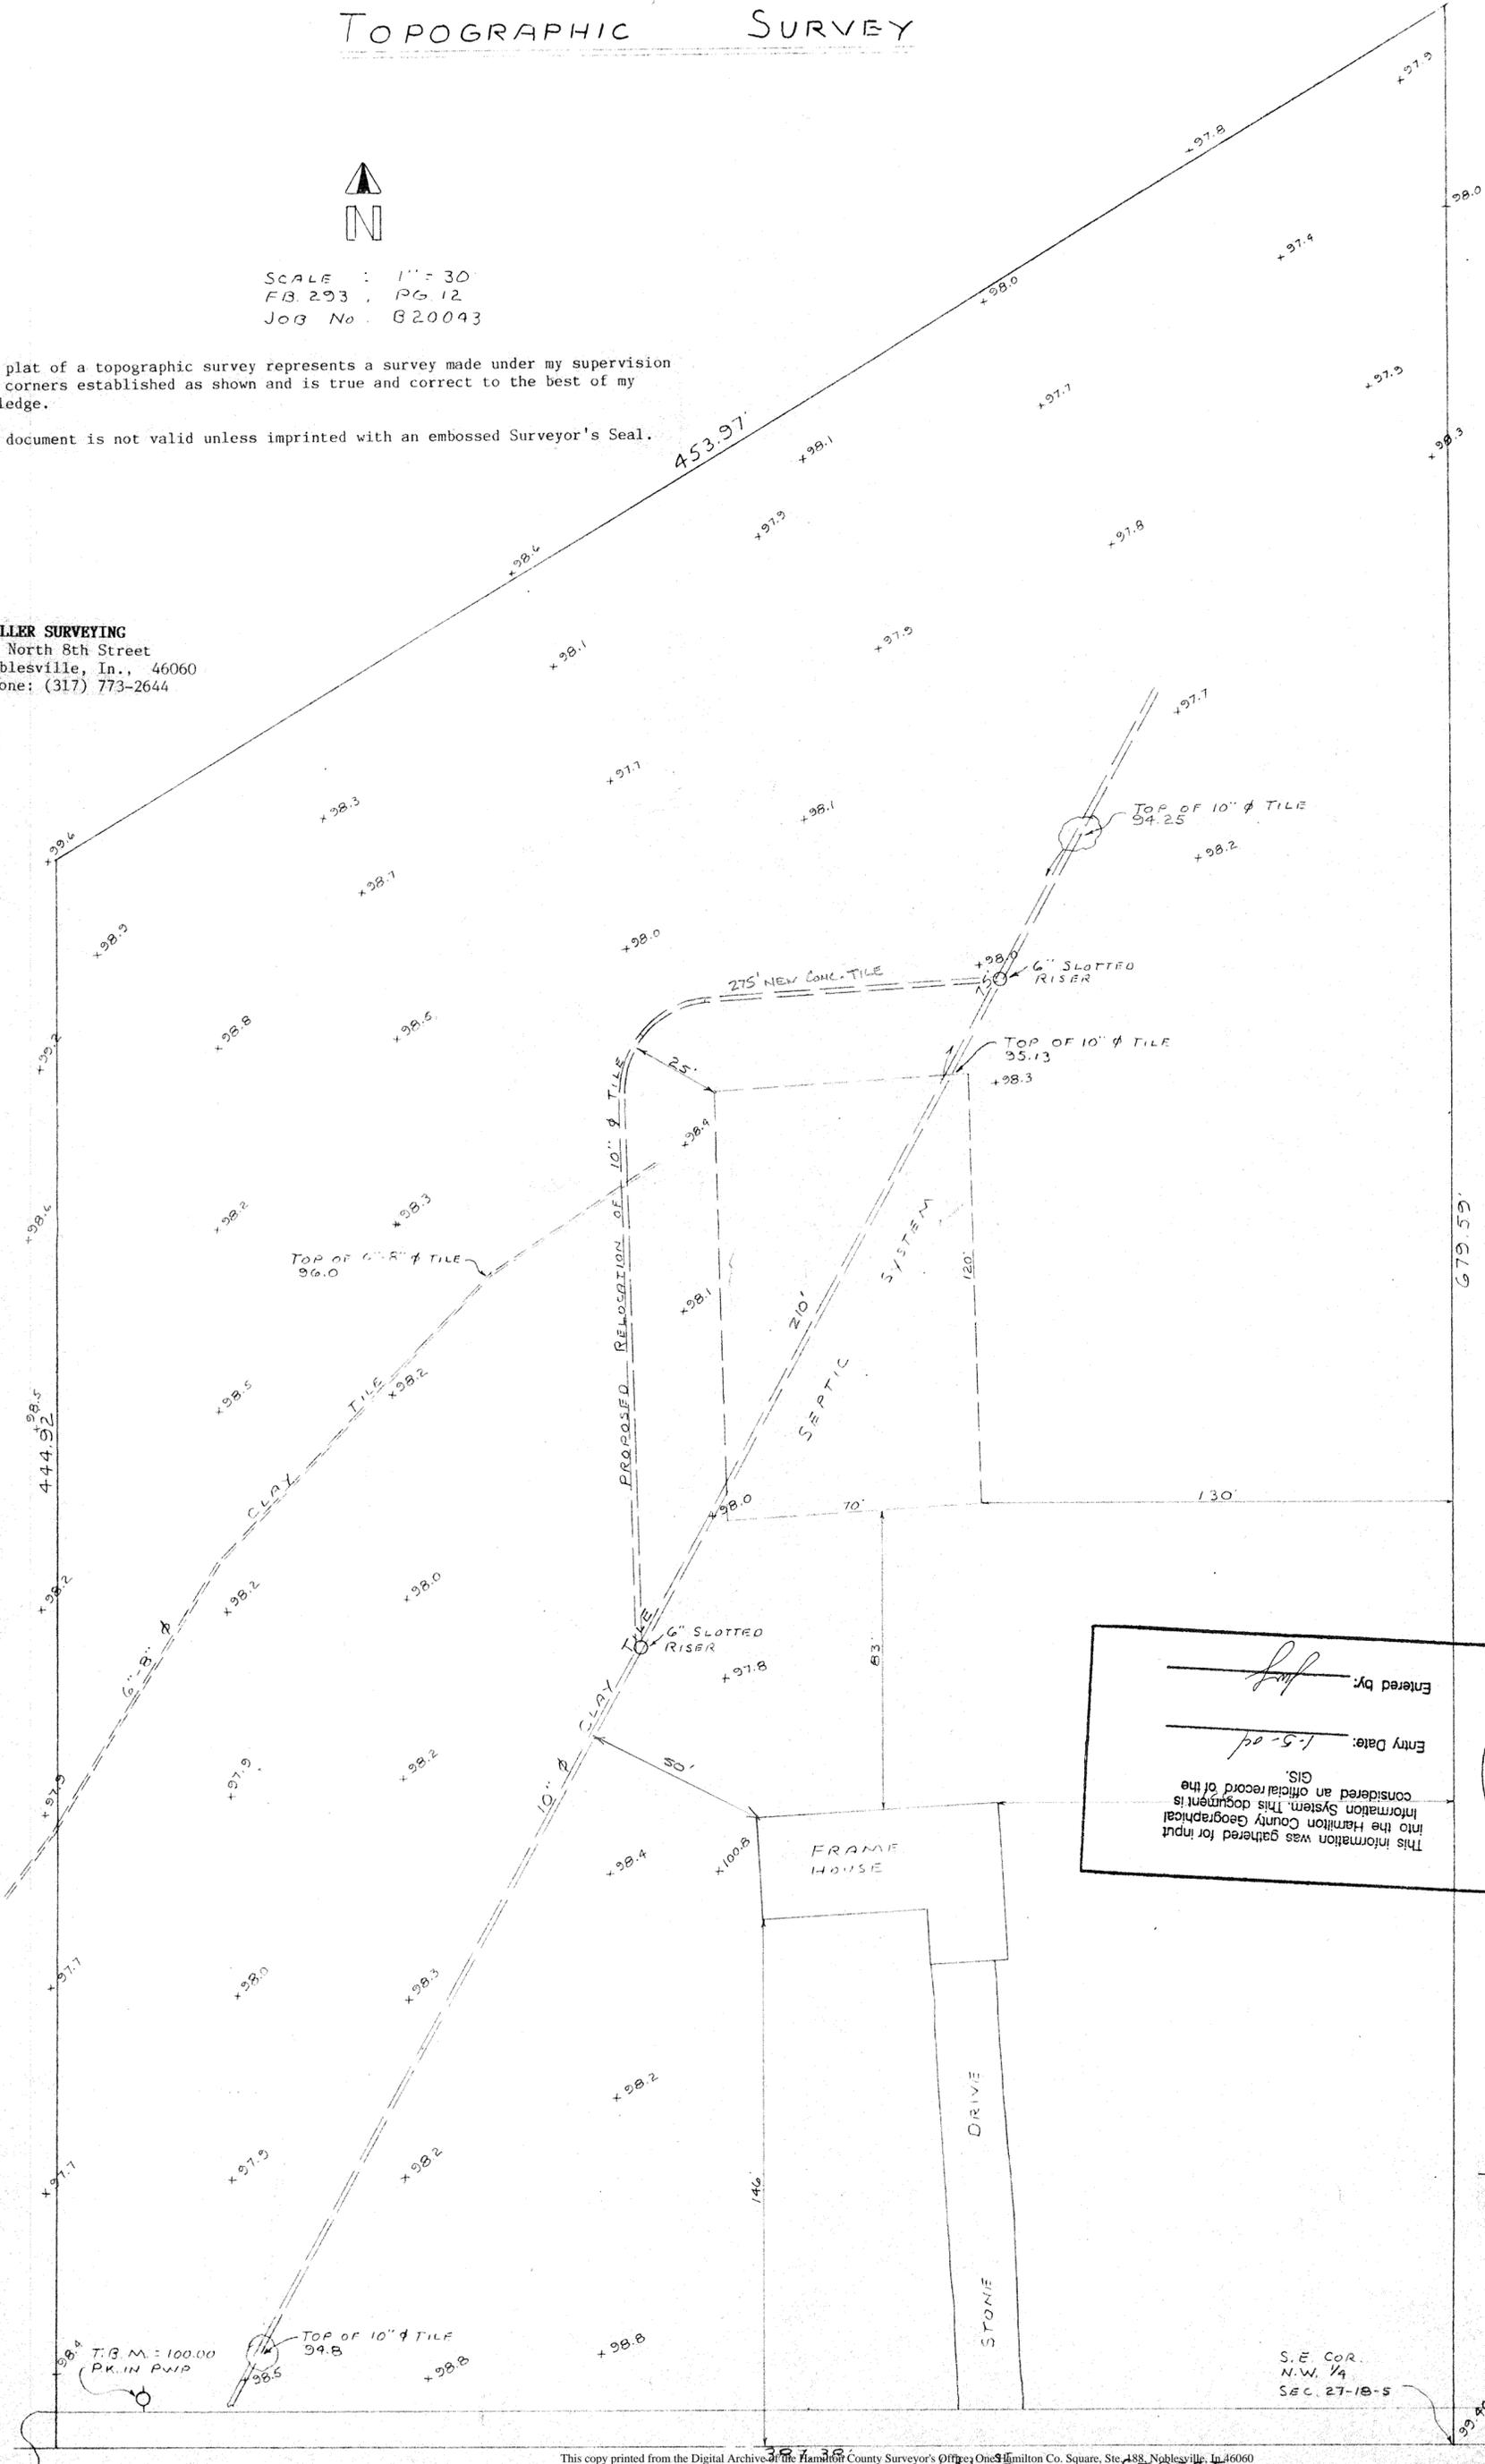

Entered by: _____
 Entry Date: 1-5-89

This information was gathered for input into the Hamilton County Geographical Information System. This document is considered an official record of the GIS.



PRINTED NOV 08 1989

Robert D. Miller, Jr.
 Registered Land Surveyor #S0083
 Date: October 24, 1989
 For: Scott Beechler
 REVISED 11-8-89

