


Drain: HUNTERS VILLAGE DRAIN **Drain #:** 149
Improvement/Arm: CREAR LAKE - SECTION 4
Operator: JOH **Date:** 1-5-03
Drain Classification: Urban/Rural **Year Installed:** 1983

GIS Drain Input Checklist

- Pull Source Documents for Scanning JOH 1-5-03
- Digitize & Attribute Tile Drains N/A
- Digitize & Attribute Storm Drains JOH 1-5
- Digitize & Attribute SSD JOH 1-5
- Digitize & Attribute Open Ditch JOH 1-5
- Stamp Plans JOH 1-5
- Sum drain lengths & Validate JOH 1-5
- Enter Improvements into Posse JOH 1-5
- Enter Drain Age into Posse JOH 1-22
- Sum drain length for Watershed in Posse JOH 1-22
- Check Database entries for errors JOH 1-5

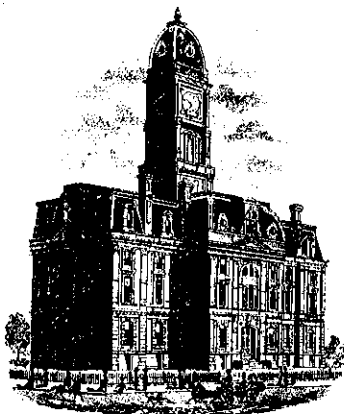

SURVEYOR'S OFFICE
Hamilton County

Kenton C. Ward, Surveyor

776-9626

Noblesville, Ind. 46060 May 10, 1984

TO: Hamilton County Drainage Board

RE: Hunters Creek Village Drain,
Cedar Lake Section

Attached is a petition, plans, calculations, Engineers Estimate, non-enforcement and assessment roll for the above mentioned drain.

Although, Cedar Lake will be a separate subdivision, it will drain into the retention area for Hunters Creek Village. It will also have Lots 9 and 10 served by a portion of the sub surface drain from the same subdivision drain. Because of this the drains in Cedar Lake will become part of the Hunters Creek Village Drain.

I have reviewed the petition and have found it to be in proper form. I have also made an on site inspection of the area and all related materials and found the proposed drain to be practicable, will improve the public health, benefit a public highway, be of public utility and that the costs, damages and expenses of the proposed drain will probably be less than the benefits accruing to the owners of land likely to be benefited.

The drain shall consist of the items listed on the Engineers Estimate including approximately 125 feet of swale along the East side of lots 14 & 15. The total length of the drain shall be 972 feet. The maintenance cost as shown on the attached assessment roll will add \$297.44 per year to the drain fund.

A hearing for this additional drain has been set for June 11, 1984 at 9:25 am.

598-8282

STATE OF INDIANA }
COUNTY OF HAMILTON } SS:

To: Hamilton County Drainage Board, Noblesville, Indiana
c/o County Surveyor, Courthouse, Noblesville, Indiana

In the matter of Hunters Creek Village Drain ~~Subdivision, Sections~~
Cedar Lake Section Drain Petition.

Petitioner is the owner of all lots in the land affected by the proposed new legal drain. The drainage will affect various lots in Cedar Lake, a subdivision in Hamilton County, Indiana. The general route of such drainage shall be in existing easements and along public roads as shown in the plans on file in the Surveyor's Office.

Petitioner believes that the cost, damages and expenses of the proposed improvement will be less than the benefits which will result to the owners of the land likely to be benefited thereby. Petitioner believes the proposed improvement will:

- (a) improve public health
- (b) benefit a public street
- (c) be of public utility

Petitioner agrees to pay the cost of construction of the storm sewers and requests periodic maintenance assessments by the Board thereafter. The Petitioner also agrees to the following:

1. To provide the Drainage Board a performance bond for the portion of the storm sewer system which will be made a legal drain. The bond will be in the amount of 100% of the Engineers estimate. Bond will be in effect until construction of 100% of the system is completed and so certified by the Engineer.
2. The Developer shall retain the Engineer throughout the construction phase. At completion of the project the Developers Engineer shall certify that the storm sewer system which is to be maintained as a legal drain has been constructed as per construction plans.
3. Any changes made in the field shall be documented and given to the Surveyor to be placed the the Drain file.
4. The developer shall instruct his Engineer to provide a reproducible print on a 24" x 36" mylar of the final design of the Drainage System.

The Petitioner further requests that the Drain be classified as an Urban Drain.

FILED

MAY 9 1984

HAMILTON COUNTY DRAINAGE BOARD

Nancy Ellen Adams
SECRETARY

Phillip A. Dyer
Owner PHILLIP A. DYER

Pat Dyer

CONTRACTOR'S BOND FOR CONSTRUCTION

#95 57 239

KNOW ALL MEN BY THESE PRESENTS, That Central Engineering & Construction Corp. of Indianapolis, Indiana as principal and Fidelity and Deposit Company of Maryland, of Baltimore, Maryland

as surety, are firmly bound unto Hamilton County Commissioners, Hamilton County, Indiana in the penal sum of (\$ 48,000.00) Forty-Eight Thousand & no/100 - - - Dollars, for the payment of which, well and truly to be made, we bind ourselves, jointly and severally, and our joint and several heirs, executors, administrators and assigns, firmly by these presents, this 14th day of April 19 82.

THE CONDITIONS OF THE ABOVE OBLIGATION ARE SUCH, That, Whereas

Hamilton County Commissioners has entered into a certain written contract dated April 14, 1982 with the principal as named herein for the erection, construction and completion of Storm Sewers, Hunters Creek Village, Section I, Part I situated in Hamilton County, Indiana, in accordance with the plans and specifications approved and adopted by said Hamilton County Commissioners which are made a part of this bond.

NOW THEREFORE, if the said Central Engineering & Construction Corp.

shall well and faithfully do and perform the same in all respects according to the plans and specifications adopted by the said Hamilton County Commissioners and according to the time, terms and conditions specified in said contract and in accordance with all requirements of law, and shall promptly pay all debts incurred by him or any subcontractor in the prosecution of said work, including labor, service and materials furnished, then this obligation shall be void; otherwise to remain in full force, virtue and effect.

IN WITNESS WHEREOF, we hereunto set our hands and seals this 14th day of April 19 82

CENTRAL ENGINEERING & CONSTRUCTION CORP.

BY: *Donald A. Hart* (Seal)

FIDELITY AND DEPOSIT COMPANY OF MARYLAND (Seal)

By: *Jan L. Jacobs* - Attorney-in-fact

Approved this _____ day of _____ 19 _____

Attest: _____ Official or Board.

(Note: See Burns Section 5-16-5-2 [53-202])

Power of Attorney
FIDELITY AND DEPOSIT COMPANY OF MARYLAND

HOME OFFICE: BALTIMORE, MD.

KNOW ALL MEN BY THESE PRESENTS: That the FIDELITY AND DEPOSIT COMPANY OF MARYLAND, a corporation of the State of Maryland, by C. M. PECOT, JR., Vice-President, and C. W. ROBBINS Assistant Secretary, in pursuance of authority granted by Article VI, Section 2, of the By-Laws of said Company, which reads as follows:

"The President, or any one of the Executive Vice-Presidents, or any one of the additional Vice-Presidents specially authorized so to do by the Board of Directors or by the Executive Committee, shall have power, by and with the concurrence of the Secretary or any one of the Assistant Secretaries, to appoint Resident Vice-Presidents, Assistant Vice-Presidents, Resident Assistant Secretaries and Attorneys-in-Fact as the business of the Company may require, or to authorize any person or persons to execute on behalf of the Company any bonds, undertakings, recognizances, stipulations, policies, contracts, agreements, deeds, and releases and assignments of judgments, decrees, mortgages and instruments in the nature of mortgages, and also all other instruments and documents which the business of the Company may require, and to affix the seal of the Company thereto."

does hereby nominate, constitute and appoint Jan L. Jacobs, William E. Frick, Jr., Steven E. Wolf and Michael T. McFarren, all of Indianapolis, Indiana, EACH.....

its true and lawful agent and Attorney-in-Fact, to make, execute, seal and deliver, for, and on its behalf as surety, and as its act and deed: any and all bonds and undertakings.....

And the execution of such bonds or undertakings in pursuance of these presents, shall be as binding upon said Company, as fully and amply, to all intents and purposes, as if they had been duly executed and acknowledged by the regularly elected officers of the Company at its office in Baltimore, Md., in their own proper persons. This power of attorney revokes that issued on behalf of Jan L. Jacobs, etal, dated June 22, 1976.

The said Assistant Secretary does hereby certify that the foregoing is a true copy of Article VI, Section 2, of the By-Laws of said Company, and is now in force

IN WITNESS WHEREOF, the said Vice-President and Assistant Secretary have hereunto subscribed their names and affixed the Corporate Seal of the said FIDELITY AND DEPOSIT COMPANY OF MARYLAND, this 14th day of February, A.D. 1977.



ATTEST: **FIDELITY AND DEPOSIT COMPANY OF MARYLAND**

CW Robbins
Assistant Secretary

By *CM Pecot Jr*
Vice-President

STATE OF MARYLAND }
CITY OF BALTIMORE } SS:

On this 14th day of February, A.D. 1977, before the subscriber, a Notary Public of the State of Maryland, in and for the City of Baltimore, duly commissioned and qualified, came the above-named Vice-President and Assistant Secretary of the FIDELITY AND DEPOSIT COMPANY OF MARYLAND, to me personally known to be the individuals and officers described in and who executed the preceding instrument, and they each acknowledged the execution of the same, and being by me duly sworn, severally and each for himself depose and saith, that they are the said officers of the Company aforesaid, and that the seal affixed to the preceding instrument is the Corporate Seal of said Company, and that the said Corporate Seal and their signatures as such officers were duly affixed and subscribed to the said instrument by the authority and direction of the said Corporation.

IN TESTIMONY WHEREOF, I have hereunto set my hand and affixed my Official Seal, at the City of Baltimore, the day and year first above written.



Melinda T Harris
Notary Public Commission Expires July 1, 1978

CERTIFICATE

I, the undersigned, Assistant Secretary of the FIDELITY AND DEPOSIT COMPANY OF MARYLAND, do hereby certify that the original Power of Attorney of which the foregoing is a full, true and correct copy, is in full force and effect on the date of this certificate; and I do further certify that the Vice-President who executed the said Power of Attorney was one of the additional Vice-Presidents specially authorized by the Board of Directors to appoint any Attorney-in-Fact as provided in Article VI, Section 2 of the By-Laws of the FIDELITY AND DEPOSIT COMPANY OF MARYLAND

This Certificate may be signed by facsimile under and by authority of the following resolution of the Board of Directors of the FIDELITY AND DEPOSIT COMPANY OF MARYLAND at a meeting duly called and held on the 16th day of July, 1969

RESOLVED: "That the facsimile or mechanically reproduced signature of any Assistant Secretary of the Company, whether made heretofore or hereafter, wherever appearing upon a certified copy of any power of attorney issued by the Company, shall be valid and binding upon the Company with the same force and effect as though manually affixed."

IN TESTIMONY WHEREOF, I have hereunto subscribed my name and affixed the corporate seal of the said Company, this 14th day of April, 1982.

Michael T. McFarren
Assistant Secretary

HUNTERS CR. VILLAGE SEC 1,
PT 2

PER BOND \$29,000

CENT. ENG. & CONST. CORP.

BOOK 8 PS 176

RE. NO 10, 1983

Fidelity and Deposit Company L.E.D.

HOME OFFICE

OF MARYLAND

BALTIMORE, MD. 21203

38250

BOOK

7

PAGE

AUG 26 1982

416

Maintenance Bond

#95 58 375

Barbara J. Jennings
AUDITOR HAMILTON COUNTY

KNOW ALL MEN BY THESE PRESENTS, that we Central Engineering & Construction Corp.

hereinafter called Principal, as Principal, and FIDELITY AND DEPOSIT COMPANY OF MARYLAND, a corporation of the State of Maryland, Baltimore, Maryland, hereinafter called Surety, as Surety, are held and firmly bound unto Hamilton County Commissioners, Hamilton County, Indiana

hereinafter called Obligee in the sum of Two Thousand Seven Hundred Forty & no/100

(\$2,740.00)

DOLLARS,

lawful money of the United States of America, to be paid to the said Obligee, or its successors or assigns, to the payment of which sum well and truly to be made, we do bind ourselves, our heirs, executors, administrators, successors and assigns, jointly and severally, firmly by these presents.

SIGNED, sealed and dated this 13th day of August, 1982

WHEREAS, the Principal entered into a contract with the said Obligee, dated April 14, 1982 for Rolled Curbs, Hunters Creek Village, Section I, Part

RECEIVED FOR RECORD
SEP 10 17 AM '82
HAMILTON CO., IND.

and, WHEREAS, the Obligee requires that these presents be executed on or before the final completion and acceptance of said contract and

WHEREAS said contract was completed and accepted on the 30th day of August, 1982

This Instrument Recorded Sept 23 1982
MARY L. CLARK, RECORDER, HAMILTON COUNTY, IND.

NOW, THEREFORE, THE CONDITION OF THIS OBLIGATION IS SUCH, that if the Principal shall remedy, without cost to the Obligee, any defects which may develop during a period of three years from the date of completion and acceptance of the work performed under the contract, caused by defective or inferior materials or workmanship, then this obligation shall be void; otherwise it shall be and remain in full force and effect.

ATTEST: *Signed: [Signature]* CENTRAL ENGINEERING & CONSTRUCTION CORP.

attest: *[Signature]*
[Signature]
[Signature]
Clara Lu Day
(Clara Lu Day)

BY: *[Signature]*
FIDELITY AND DEPOSIT COMPANY OF MARYLAND
BY: *[Signature]*
Jan L. Jacobs - Attorney-in-Fact

C324-524, 3-80 210115

38249

Fidelity and Deposit Company

HOME OFFICE

OF MARYLAND

BALTIMORE, MD. 21201

FILED

Maintenance Bond

#95 58 374

BOOK 7 PAGE 415

AUG 26 1982

KNOW ALL MEN BY THESE PRESENTS, that we Central Engineering & Construction Corp. AUDITOR HAMILTON COUNTY hereinafter

called Principal, as Principal, and FIDELITY AND DEPOSIT COMPANY OF MARYLAND, a corporation of the State of Maryland, Baltimore, Maryland, hereinafter called Surety, as Surety, are held and firmly bound unto Hamilton County Commissioners, Hamilton County, Indiana

hereinafter called Obligees in the sum of Four Thousand Eight Hundred & no/100
(\$4,800.00) DOLLARS,

lawful money of the United States of America, to be paid to the said Obligees, or its successors or assigns, to the payment of which sum well and truly to be made, we do bind ourselves, our heirs, executors, administrators, successors and assigns, jointly and severally, firmly by these presents.

SIGNED, sealed and dated this 13th day of August, 19 82

WHEREAS, the Principal entered into a contract with the said Obligees, dated April 4, 1982 for Storm Sewers, Hunters Creek Village, Section I, Part and,

RECEIVED FOR RECORD IN HAMILTON COUNTY, IND. SEP 23 11 17 AM '82

WHEREAS, the Obligees requires that these presents be executed on or before the final completion and acceptance of said contract and


WHEREAS said contract was completed and accepted on the 30th day of August, 19 82

This Instrument Recorded Sept. 23 1982
 MARY L. CLARK, RECORDER, HAMILTON COUNTY, IND.

NOW, THEREFORE, THE CONDITION OF THIS OBLIGATION IS SUCH, that if the Principal shall remedy, without cost to the Obligees, any defects which may develop during a period of three years from the date of completion and acceptance of the work performed under the contract, caused by defective or inferior materials or workmanship, then this obligation shall be void; otherwise it shall be and remain in full force and effect.

ATTEST: Signed [Signature] CENTRAL ENGINEERING & CONSTRUCTION CORP.

[Signature] BY: [Signature]
 FIDELITY AND DEPOSIT COMPANY OF MARYLAND

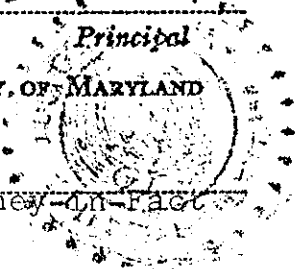

[Signature] BY: [Signature]
 (Clara Lu Day) Jan L. Jacobs Attorney-in-Fact

C324-5M, 3-80 210115

Handwritten notes

Fidelity and Deposit Company

HOME OFFICE OF MARYLAND BALTIMORE, MD. 21203

8314325

SUBDIVISION BOND
#96 79 050

KNOW ALL MEN BY THESE PRESENTS, That we, Central Engineering & Construction Corp. as Principal, and Fidelity and Deposit Company of Maryland, of Baltimore, Maryland, as Surety, are held and firmly bound unto the Board of Commissioners of Hamilton County, Indiana in the sum of Twenty Nine Thousand & no/100 (\$29,000.00) Dollars for the payment of which, well and truly to be made, we jointly and severally bind ourselves, our heirs, legatees, executors, administrators, personal representatives, successors and assigns firmly by these presents.

Sealed with our seals and dated this 10th day of October 1983.

THE CONDITIONS OF THE ABOVE OBLIGATION ARE SUCH THAT:

Whereas, the Board of Commissioners of Hamilton County, Indiana has granted Central Engineering & Construction Corp. a permit to construct Storm Sewers, Hunters Creek Village, Section No. 1, Part 2

Now, if said Central Engineering & Construction Corp. shall improve said Storm Sewers in accordance with specifications and regulations of the Board of Commissioners of Hamilton County, Indiana and comply with all of the provisions of said permit then this obligation to be void, otherwise to be and remain in full force and effect.

CENTRAL ENGINEERING & CONSTRUCTION CORP.

BY: [Signature]

FIDELITY AND DEPOSIT COMPANY OF MARYLAND

BY: [Signature]
Jan L. Jacobs - Attorney-in-Fact

[Signature]
Council -
[Signature]
Pres. Co. Comm.
[Signature]
Board Member # 5

This Instrument Recorded Nov. 10 1983
MARY L. CLARK, RECORDER, HAMILTON COUNTY, IND.

RECEIVED
FOR RECORD
NOV 10 8 25 AM '83
MARY L. CLARK
RECORDER
HAMILTON CO. IND.

attest: [Signature]
Hamilton Co. Drainage Board

FIDELITY AND DEPOSIT COMPANY OF MARYLAND

HOME OFFICE: BALTIMORE. MD.

KNOW ALL MEN BY THESE PRESENTS: That the FIDELITY AND DEPOSIT COMPANY OF MARYLAND, a corporation of the State of Maryland, by C. M. PECOT, JR., Vice-President, and C. W. ROBBINS, Assistant Secretary, in pursuance of authority granted by Article VI, Section 2, of the By-Laws of said Company, which reads as follows:

SEC. 2. The President, or any Executive Vice-President, or any of the Senior Vice-Presidents or Vice-Presidents specially authorized so to do by the Board of Directors or by the Executive Committee, shall have power, by and with the concurrence of the Secretary or any one of the Assistant Secretaries, to appoint Resident Vice-Presidents, Assistant Vice-Presidents and Attorneys-in-Fact as the business of the Company may require, or to authorize any person or persons to execute on behalf of the Company any bonds, undertakings, recognizances, stipulations, policies, contracts, agreements, deeds, and releases and assignments of judgments, decrees, mortgages and instruments in the nature of mortgages, and also all other instruments and documents which the business of the Company may require, and to affix the seal of the Company thereto.

does hereby nominate, constitute and appoint Jan L. Jacobs, William E. Frick, Jr. and Steven E. Wolf, all of Indianapolis, Indiana, EACH.....

its true and lawful agent and Attorney-in-Fact, to make, execute, seal and deliver, for, and on its behalf as surety, and as its act and deed: any and all bonds and undertakings.....

And the execution of such bonds or undertakings in pursuance of these presents, shall be as binding upon said Company, as fully and amply, to all intents and purposes, as if they had been duly executed and acknowledged by the regularly elected officers of the Company at its office in Baltimore, Md., in their own proper persons. This power of attorney revokes that issued on behalf of Jan L. Jacobs, etal, dated, February 14, 1977.

This Instrument Recorded Nov 10 1983 MARY L. CLARK, RECORDER, HAMILTON COUNTY, IND.

The said Assistant Secretary does hereby certify that the foregoing is a true copy of Article VI, Section 2, of the By-Laws of said Company, and is now in force.

IN WITNESS WHEREOF, the said Vice-President and Assistant Secretary have hereunto subscribed their names and affixed the Corporate Seal of the said FIDELITY AND DEPOSIT COMPANY OF MARYLAND, this 26th day of April, A.D. 19 82.

FIDELITY AND DEPOSIT COMPANY OF MARYLAND

ATTEST:



C W Robbins Assistant Secretary

By [Signature] Vice-President

STATE OF MARYLAND } SS: CITY OF BALTIMORE

On this 26th day of April, A.D. 19 82, before the subscriber, a Notary Public of the State of Maryland, in and for the City of Baltimore, duly commissioned and qualified, came the above-named Vice-President and Assistant Secretary of the FIDELITY AND DEPOSIT COMPANY OF MARYLAND, to me personally known to be the individuals and officers described in and who executed the preceding instrument, and they each acknowledged the execution of the same, and being by me duly sworn, severally and each for himself depose and saith, that they are the said officers of the Company aforesaid, and that the seal affixed to the preceding instrument is the Corporate Seal of said Company, and that the said Corporate Seal and their signatures as such officers were duly affixed and subscribed to the said instrument by the authority and direction of the said Corporation.

IN TESTIMONY WHEREOF, I have hereunto set my hand and affixed my Official Seal, at the City of Baltimore, the day and year first above written.



[Signature] Notary Public Commission Expires July 1, 1982.

CERTIFICATE

I, the undersigned, Assistant Secretary of the FIDELITY AND DEPOSIT COMPANY OF MARYLAND, do hereby certify that the original Power of Attorney of which the foregoing is a full, true and correct copy, is in full force and effect on the date of this certificate; and I do further certify that the Vice-President who executed the said Power of Attorney was one of the additional Vice-Presidents specially authorized by the Board of Directors to appoint any Attorney-in-Fact as provided in Article VI, Section 2 of the By-Laws of the FIDELITY AND DEPOSIT COMPANY OF MARYLAND.

This Certificate may be signed by facsimile under and by authority of the following resolution of the Board of Directors of the FIDELITY AND DEPOSIT COMPANY OF MARYLAND at a meeting duly called and held on the 16th day of July, 1969.

RESOLVED: "That the facsimile or mechanically reproduced signature of any Assistant Secretary of the Company, whether made heretofore or hereafter, wherever appearing upon a certified copy of any power of attorney issued by the Company, shall be valid and binding upon the Company with the same force and effect as though manually affixed."

IN TESTIMONY WHEREOF, I have hereunto subscribed my name and affixed the corporate seal of the said Company, this 10th day of October, 19 83.

[Signature] Assistant Secretary

CERTIFICATE OF COMPLETION AND COMPLIANCE

TO: HAMILTON COUNTY SURVEYOR

RE: CEDAR LAKE SUBDIVISION SECTIONS ONE AND TWO

I hereby certify that:


- 1.) I am a Registered Land Surveyor in the State of Indiana,
- 2.) I am familiar with the plans and specifications for the above referenced subdivision,
- 3.) I have personally observed and supervised the completion of the Drainage Facilities for the above referenced subdivision, and
- 4.) To the best of my knowledge, information and belief, the Drainage Facilities within the subdivision has been installed and completed in conformity with all plans and specifications.

Signature: Allan H. Weihe Date: 11-19-87
Type or Printed Name: Allan H. Weihe
Business Address: 10505 North College Avenue, Indianapolis, IN. 46280
Telephone: 846-6611

INDIANA REGISTRATION NUMBER

INDIANA P.E. 8827

SEAL

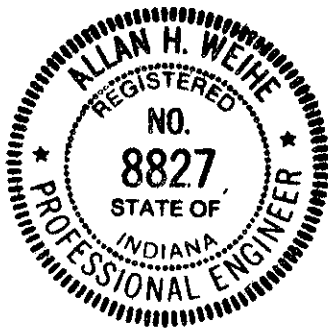

FILED
NOV 23 1987

HAMILTON COUNTY DRAINAGE BOARD



SURVEYOR'S OFFICE
Hamilton County

Kenton C. Ward, Surveyor

~~773-6110 Ext. 19~~
776-9626

Noblesville, Ind. 46060 June 7, 1988


TO: Hamilton County Drainage Board

RE: Hunters Creek Village Drain, Cedar Lake, Section 1

I have inspected the drainage facilities for the Hunters Creek Village Drain, Cedar Lakes Section 1 and have found them to be complete and acceptable. The Project Engineer has submitted the Certificate of Completion and Compliance and "As Built" Drawings on reproducible mylar of the drainage system.

One change was made during the construction of this drainage system. Instead of the subsurface Drain (SSD) running across the front of Lots 5,6 and 7 from the curb inlets between Lots 7 and 8, the SSD ran in the rear of Lots 4, 5 and 6 from the inlet in the corner of Lots 1,2,3 and 4. This change increased the SSD length from 160.0 to 310.0 feet. The new length of this section is 1122 feet.

At this time I recommend the Board approve the drainage facilities as constructed.

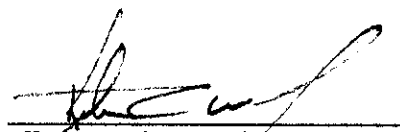

Kenton C. Ward
Hamilton County Surveyor


KCW/no



HUNTER'S CREEK VILLAGE

SEC. 2

SEC. 1

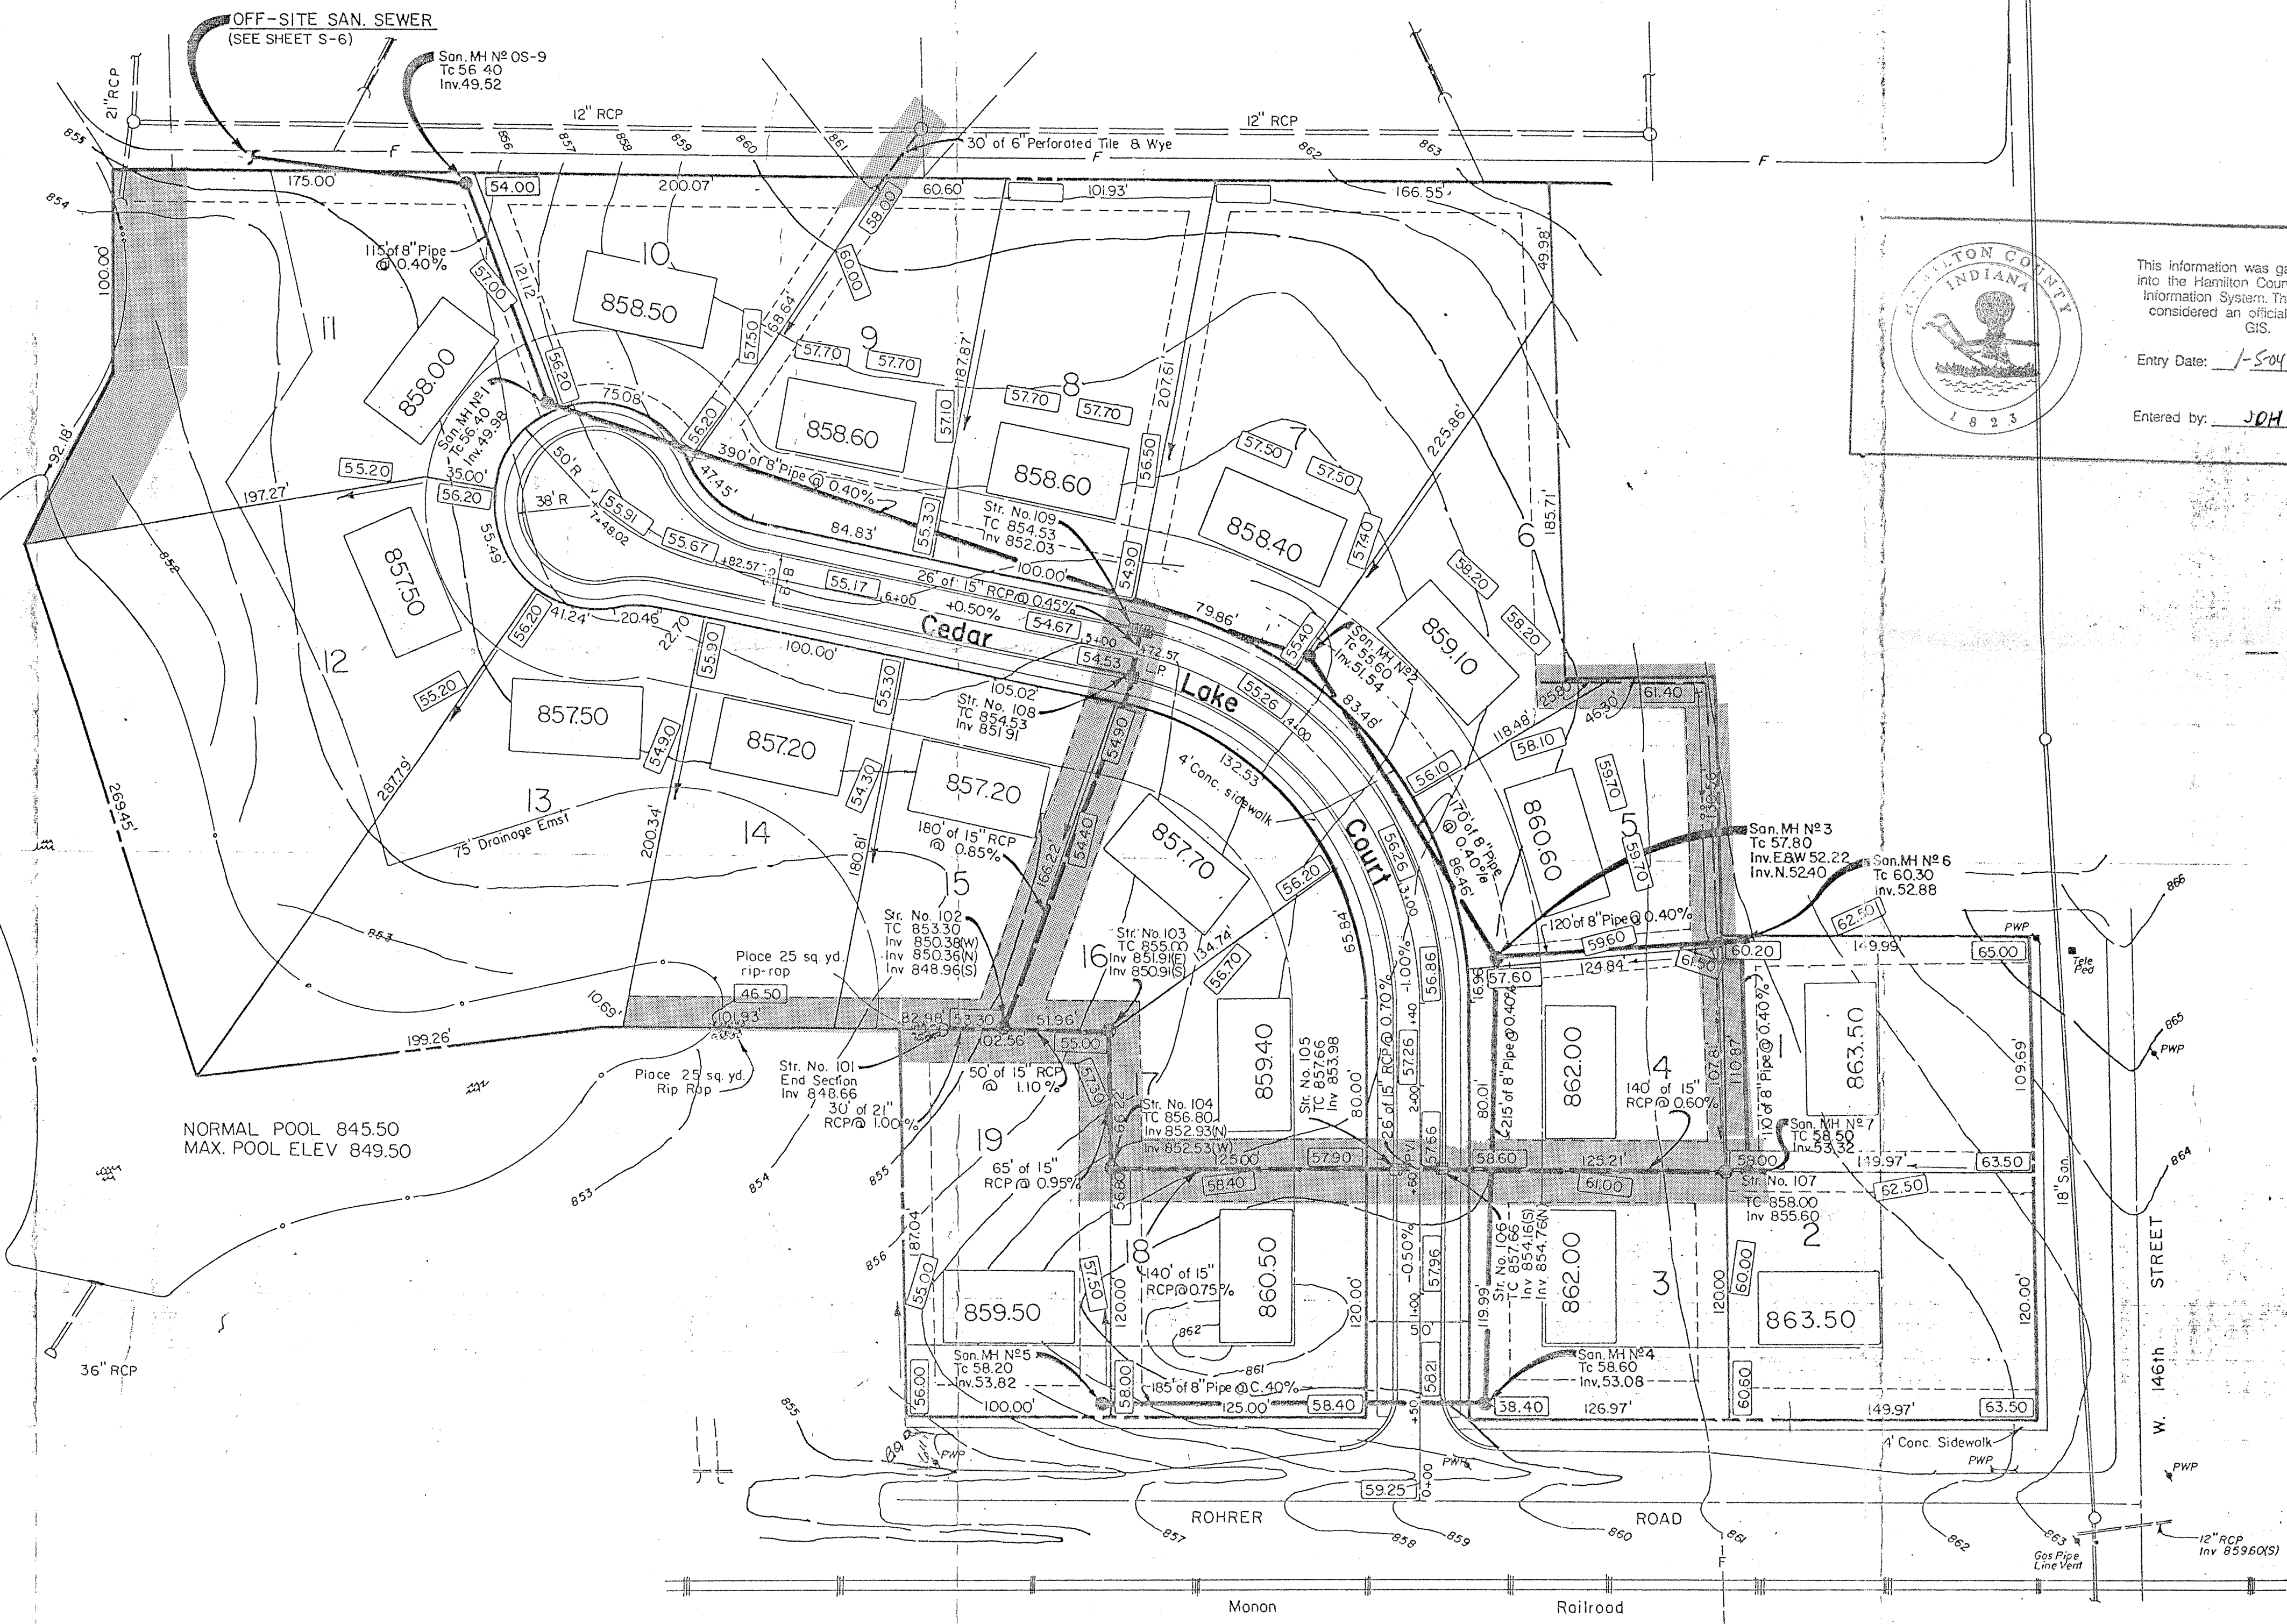


 This information was gathered for input into the Hamilton County Geographical Information System. This document is considered an official record of the GIS.
 Entry Date: 1-5-04
 Entered by: JDH

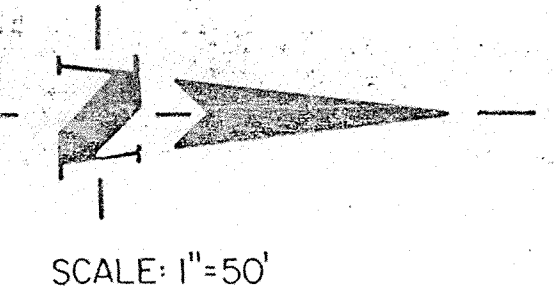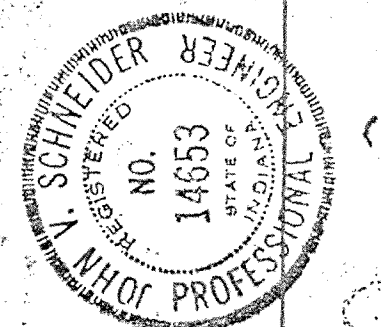

T.B.M. L. HINGE NAIL IN SOUTH SIDE P.P. No. 60-614 ON NORTH SIDE 146th STREET APPROX. 400' WEST OF INTERSECTION OF 146th ST. & ROHRER ROAD.
 ELEV. = 873.03

T.B.M. CUT "□" ON TOP OF HEADWALL ON THE SOUTH-WEST CORNER OF BRIDGE ON ROHRER ROAD 1040' SOUTH OF 146th STREET.
 ELEV. = 852.97

RECORD DRAWING *Storm Sewer Lines & Vaults 11-4-07*
 NOTE: This drawing was made from a print furnished to Weihe Engineers Inc. by Dr. Phillip Dyer for the purpose of this Record Drawing.

DATE	CHECK	NO.	BY	DATE	CHECK
4/20/09	RLD	1	RLD	5/7/04	RLD
		2	RLD	6/29/04	RLD
		3	RLD	1/10/06	RLD
		4	T.B.M.	1/10/06	RLD
		5	T.B.M.	2/7/08	RLD

PROJECT: CEDAR LAKE
 JOB NO.: 519
 PREPARED FOR: DR. PHILLIP DYER
 TITLE: DEVELOPMENT PLAN
 SCALE: 1"=50'
 SHEET OF 2
 10

SCHNEIDER ENGINEERING CORPORATION
 3015 NORTH POST ROAD
 INDIANAPOLIS, INDIANA 46276
 (317) 898-8282
 P.O. BOX 25688