





SURVEYOR'S OFFICE  
**Hamilton County**

*Kenton C. Ward, Surveyor*

Phone (317) 776-8495

Fax (317) 776-9628

Suite 188

One Hamilton County Square  
Noblesville, Indiana 46060-2230

TO: Hamilton County Drainage Board

August 24, 2001

RE: Elwood Wilson Drain

Attached is a petition and plans for the proposed relocation of the Elwood Wilson Drain. The relocation is being proposed by Home Depot USA, Inc. The proposal is to realign the existing open ditch and tile arm between S.R. 32 and the east property line of the Home Depot property.

This line will consist of the following:

726' open ditch	184' 12x16 box
119' 24" RCP	56' 12x 5 box
25' 21" RCP	24' 4x15 box

The total length of the new drain shall be 1,134 feet. The 850 feet of original open drain and 270 feet of drain known as the new arm between S.R. 32 and the east property line of the Home Depot tract shall be vacated. This proposal will add an additional 14 feet to the drains total length.

The cost of the relocation is to be paid by Home Depot USA Inc. Because the project is to be paid by the petitioner and is within the boundaries of the petitioners property, the project falls under the requirements as set out in IC 36-9-27-52.5. Therefore, a hearing is not required for the petition.

The petitioner has provided the Performance Bond as follows:

Name of Bonding Co.: Bank One, NA

Bond #: 32298000

Bond Date: July 17, 2001

Bond Amount: \$190,003.00

Bond Term (1 Year Minimum): January 18, 2003

I recommend approval by the Board at this time.

Sincerely,

  
Kenton C. Ward  
Hamilton County Surveyor

STANDBY CREDIT

DATE: JULY 17, 2001

MAIL

HAMILTON COUNTY BOARD OF  
COMMISSIONERS  
1 HAMILTON COUNTY SQUARE  
NOBLESVILLE, IN 46060

DRAFTS DRAWN MUST BE MARKED:  
WITH OUR REF NO: 32298000  
OPENER'S REFERENCE NO:  
32298000

GENTLEMEN:

BY THE ORDER OF:

HOME DEPOT U.S.A., INC.  
2455 PACES FERRY ROAD  
ATTN: TERI ALLGAIER  
ATLANTA, GA 30339



WE HEREBY ISSUE IN YOUR FAVOR OUR IRREVOCABLE CREDIT NO: 32298000 FOR THE ACCOUNT OF HOME DEPOT USA, INC. FOR AN AMOUNT OR AMOUNTS NOT TO EXCEED IN THE AGGREGATE US DOLLARS 190,003.00 (ONE HUNDRED NINETY THOUSAND THREE AND NO/100 US DOLLARS) AVAILABLE BY YOUR DRAFTS AT SIGHT ON BANK ONE, NA EFFECTIVE JULY 17, 2001 AND EXPIRING AT OUR OFFICE ON JANUARY 18, 2003.

FUNDS UNDER THIS CREDIT ARE AVAILABLE AGAINST YOUR DRAFT(S) MENTIONING OUR CREDIT NUMBER.

THE BELOW-MENTIONED DOCUMENTS MUST BE PRESENTED AT SIGHT ON OR BEFORE THE EXPIRY DATE ON THIS INSTRUMENT IN ACCORDANCE WITH THE TERMS AND CONDITIONS OF THIS LETTER OF CREDIT.

1. A STATEMENT PURPORTEDLY SIGNED BY AN AUTHORIZED REPRESENTATIVE OF THE HAMILTON COUNTY BOARD OF COMMISSIONERS STATING (QUOTE) HOME DEPOT U.S.A., INC. HAS FAILED TO COMPLETE THE REQUIRED RELOCATION AND RECONSTRUCTION OF DRAINAGE DITCH. (UNQUOTE)

2. THIS ORIGINAL LETTER OF CREDIT NO. 32298000.

WE HEREBY AGREE WITH YOU THAT DRAFT(S) DRAWN UNDER AND IN COMPLIANCE WITH THE TERMS AND CONDITIONS OF THIS CREDIT SHALL BE DULY HONORED IF PRESENTED TOGETHER WITH DOCUMENT(S) AS SPECIFIED ABOVE AND THE ORIGINAL OF THIS CREDIT AND ALL THE AMENDMENTS, IF ANY, AT OUR GLOBAL TRADE SERVICES DEPARTMENT, 300 S. RIVERSIDE PLAZA, MAIL SUITE IL1-0236, CHICAGO, IL 60670-0236, ATTN: STANDBY LETTER OF CREDIT DEPARTMENT ON OR BEFORE THE ABOVE STATED EXPIRY DATE. DRAFT(S) DRAWN UNDER THIS CREDIT MUST SPECIFICALLY REFERENCE OUR LETTER OF CREDIT NUMBER.


THIS STANDBY LETTER OF CREDIT IS SUBJECT TO THE UNIFORM CUSTOMS AND PRACTICE FOR DOCUMENTARY CREDITS (1993 REVISION), INTERNATIONAL CHAMBER OF COMMERCE PUBLICATION NO. 500 (UCP 500).

**FILED**


JUL 17 2001

KINDLY ADDRESS ALL COMMUNICATIONS WITH RESPECT TO THE STANDBY LETTER OF CREDIT TO OUR GLOBAL TRADE SERVICES DEPARTMENT, 300 S. RIVERSIDE PLAZA, MAIL SUITE IL1-0236, CHICAGO, IL 60670-0236, ATTN: STANDBY LETTER OF CREDIT DEPARTMENT, SPECIFICALLY REFERRING TO THE NUMBER OF THIS STANDBY LETTER OF CREDIT.

VERY TRULY YOURS  
BANK ONE, NA, CHICAGO, IL



.....  
AUTHORIZED SIGNER

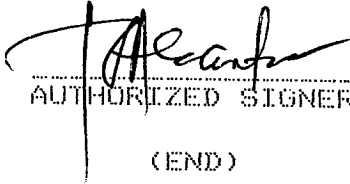

.....  
AUTHORIZED SIGNER

(END)

**FILED**

JUL 17 2001

OFFICE OF HAMILTON COUNTY SURVEYOR

BANKONE

13129540203

08/08 '01 14:54 NO.317 02/02



GLOBAL TRADE SERVICES  
MAIL CODE N 1-0230

CHICAGO, ILLINOIS 60670-0230 U.S.A.

Telex: ITT 430853 PNBGM  
TEL: (312) 854-1800

Swift Address: PNBGM44  
FAX: (312) 854-1803

AMENDMENT

DATE: AUGUST 8, 2001

MAIL

HAMILTON COUNTY BOARD OF  
COMMISSIONERS  
1 HAMILTON COUNTY SQUARE  
NOBLESVILLE, IN 46060

DRAFTS DRAWN MUST BE MARKED:  
32298000  
OPENER'S REFERENCE NO:  
32298000

GENTLEMEN:

WE ARE INSTRUCTED BY :

HOME DEPOT U.S.A., INC.  
2455 PACES FERRY ROAD  
ATTN: TERI ALLGAIER  
ATLANTA, GA 30339

TO AMEND CREDIT 32298000 AS ISSUED IN YOUR FAVOR.

THIS AMENDMENT IS AN INTEGRAL PART OF THE ORIGINAL CREDIT.  
ALL OTHER TERMS AND CONDITIONS OF THE LETTER OF CREDIT  
REMAIN UNCHANGED.

AMENDED TERMS:

DELETE STATEMENT NO. 1 FROM THE ORIGINAL LETTER OF CREDIT.

INSERT:


1. A STATEMENT PURPORTEDLY SIGNED BY AN AUTHORIZED REPRESENTATIVE OF THE  
HAMILTON COUNTY BOARD OF COMMISSIONERS STATING "HOME DEPOT U.S.A., INC.  
HAS FAILED TO COMPLETE THE REQUIRED RELOCATION AND RECONSTRUCTION OF  
DRAINAGE DITCH KNOWN AS THE ELWOOD WILSON HAMILTON COUNTY REGULATED  
DRAIN".

THIS IS AMENDMENT NO. 1

YOURS VERY TRULY

PREPARED/AUTHORIZED SIGNER

AUTHORIZED SIGNER

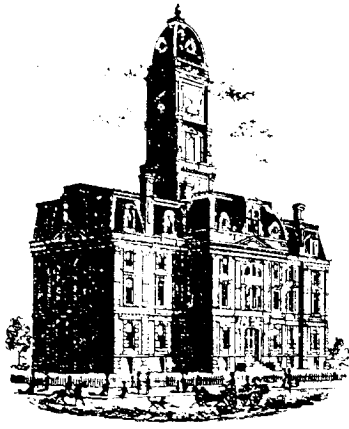

SURVEYOR'S OFFICE  
**Hamilton County**

*Kenton C. Ward, CFM*  
Surveyor of Hamilton County  
Phone (317) 776-8495  
Fax (317) 776-9628

Suite 188  
One Hamilton County Square  
Noblesville, Indiana 46060-2230

**To: Hamilton County Drainage Board**

**April 27, 2007**

**Re: Elwood Wilson Drain: Home Depot Relocation**

Attached are as-builts, certificate of completion & compliance, and other information for Home Depot Relocation. An inspection of the drainage facilities for this section has been made and the facilities were found to be complete and acceptable.

During construction, changes were made to the drain, which will alter the plans submitted with my report for this drain-dated August 24, 2001. The report was approved by the Board at the hearing held August 27, 2001. (See Drainage Board Minutes Book 6, Pages 127)

The changes are as follows:

532' Open Drain      184' 12 x 6 Box      55' 5' x 12' Box      135' 21" RCP


The length of the drain due to the changes described above is now **906 feet**. The project removed 1120 feet of the original Elwood Wilson Drain. Therefore, this project shortened the drain by 214 feet.

The non-enforcement was approved by the Board at its meeting on August 27, 2001 and recorded under instrument # 200100069273. The following sureties were guaranteed by Bank One, NA and expired on January 18, 2003.

**Bond-LC No:** 32298000  
**Insured For:** Storm Sewers  
**Amount:** \$190,003.00  
**Issue Date:** July 17, 2001

I recommend the Board approve the drain's construction as complete and acceptable.


Sincerely,

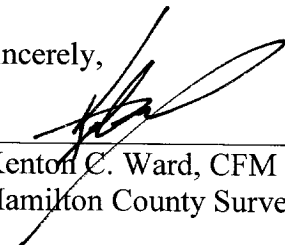

---

Kenton C. Ward, CFM  
Hamilton County Surveyor

# HAMILTON COUNTY SURVEYOR'S OFFICE

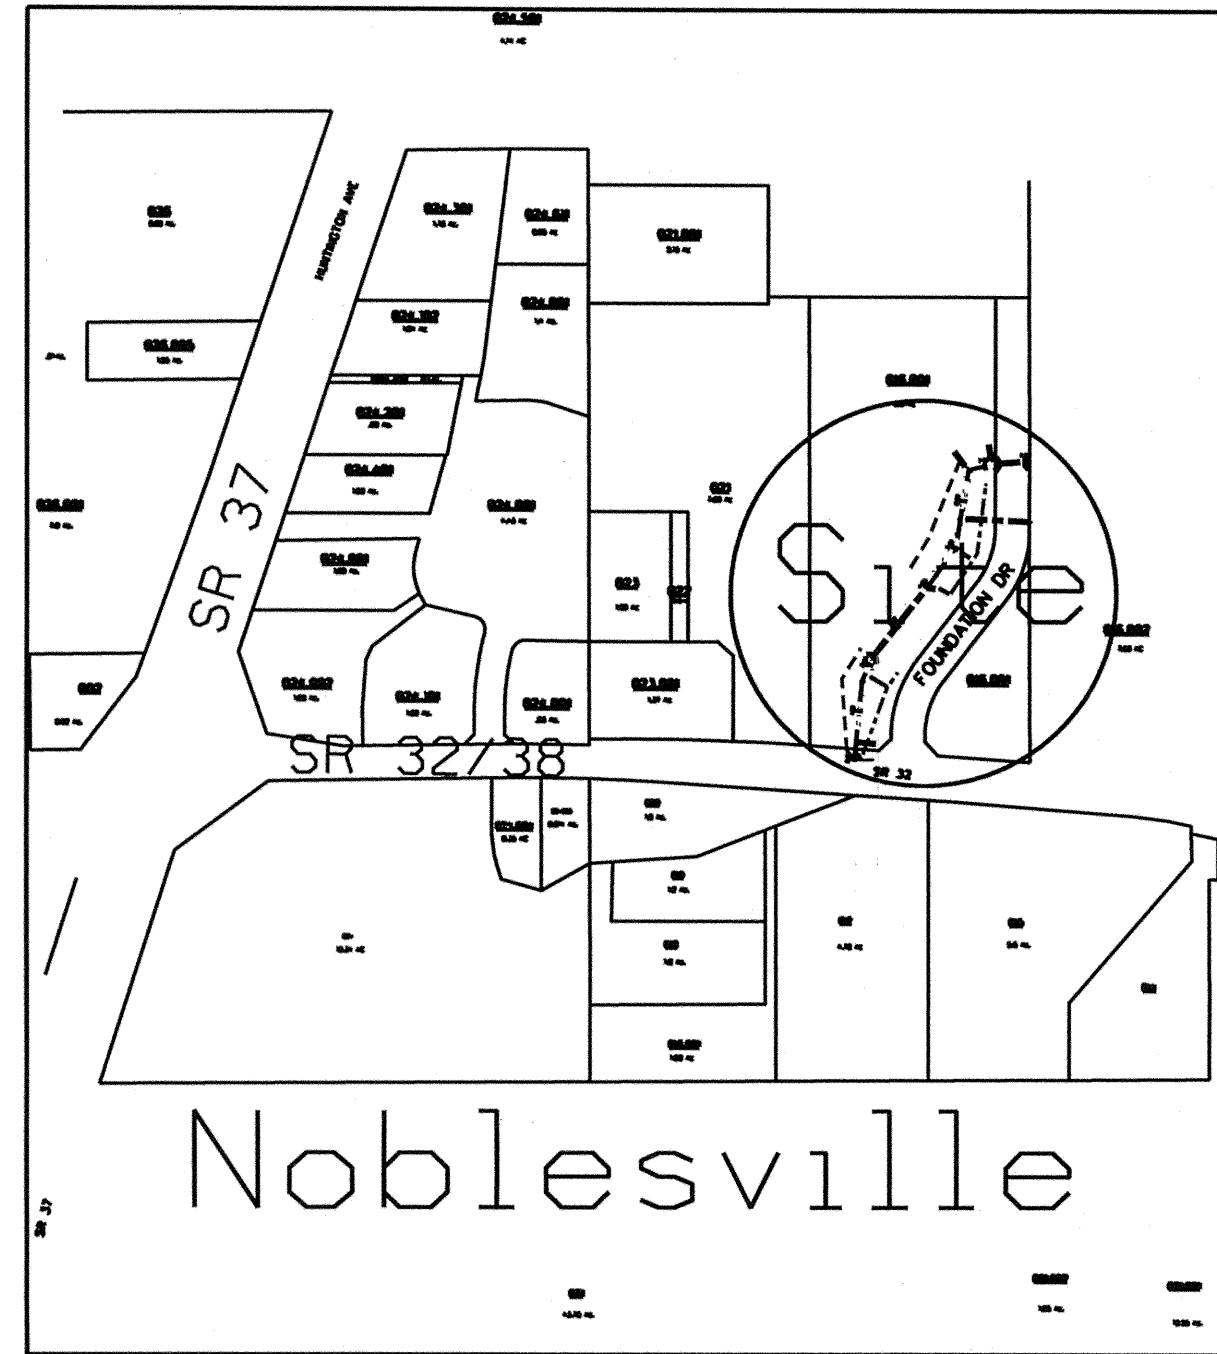

SITE LOCATION MAP



HAMILTON COUNTY SURVEYOR'S OFFICE

---


KENTON C. WARD, COUNTY SURVEYOR

---

HAMILTON COUNTY DRAINAGE BOARD

---


STEVEN A. HOLT, PRESIDENT  
 CHRISTINE ALTMAN, MEMBER  
 STEVEN C. DILLINGER, MEMBER  
 JERRY RULON, ALTERNATE MEMBER

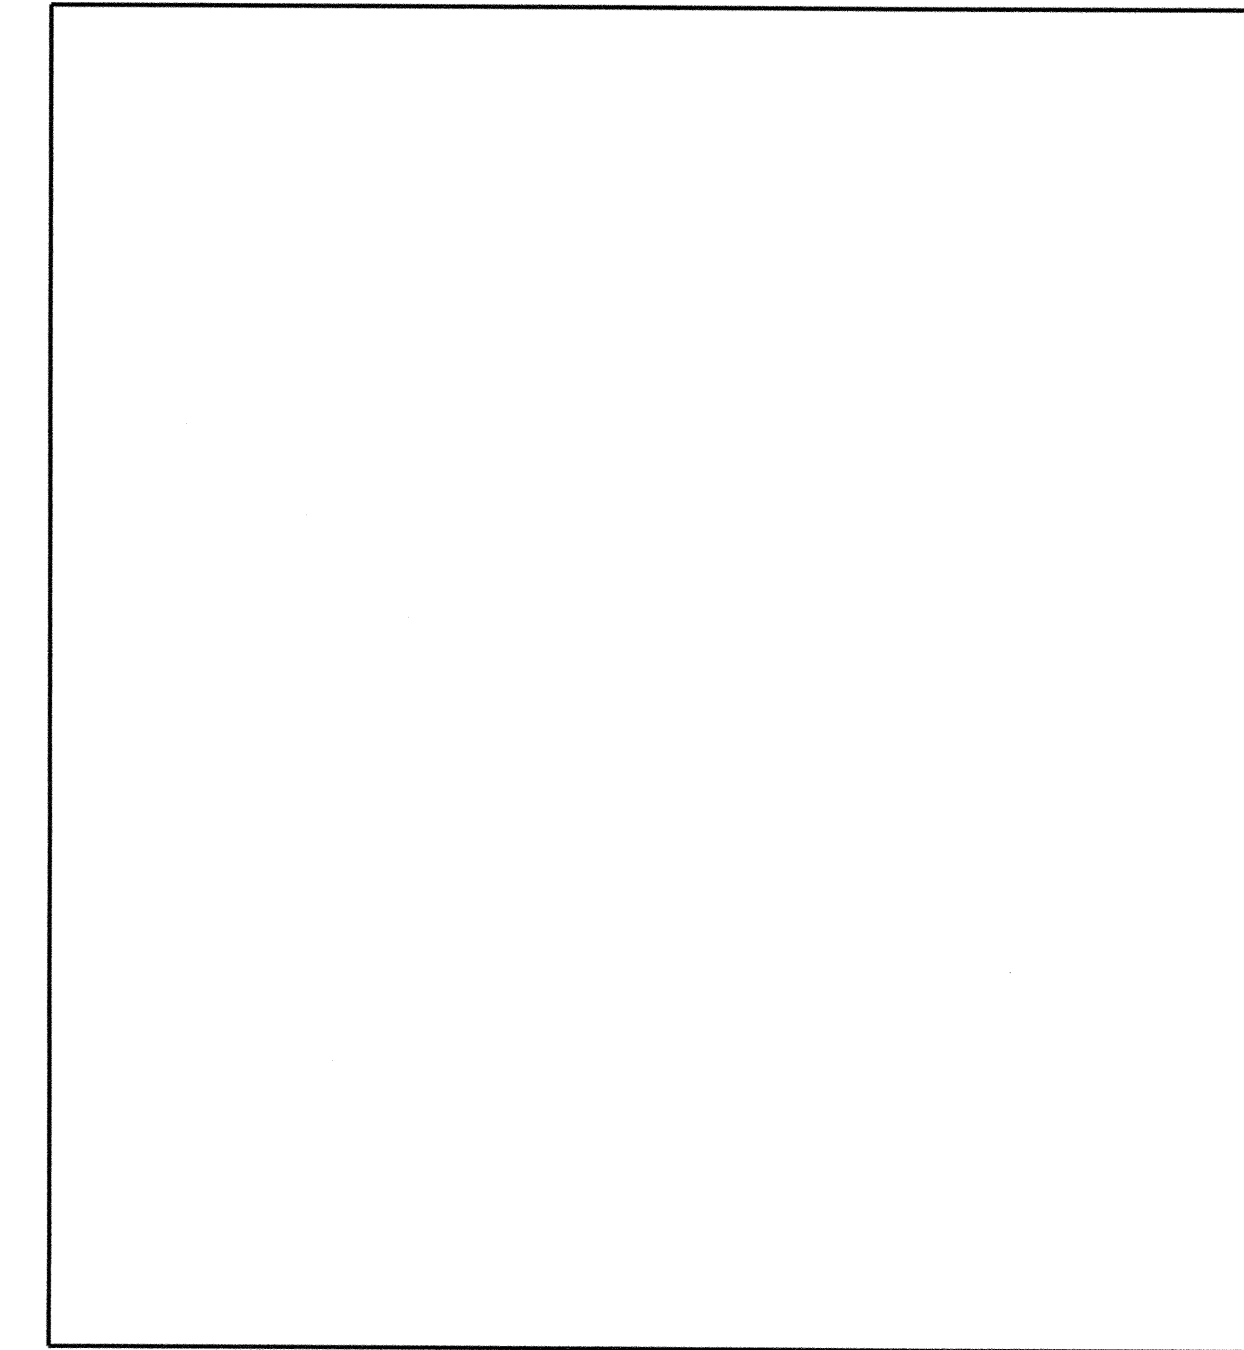

WATERSHED AREA


## Elwood-Wilson Drain, Home Depot As-Built

INDEX	
SHEET NO.	Description
1	As-Built Sheet

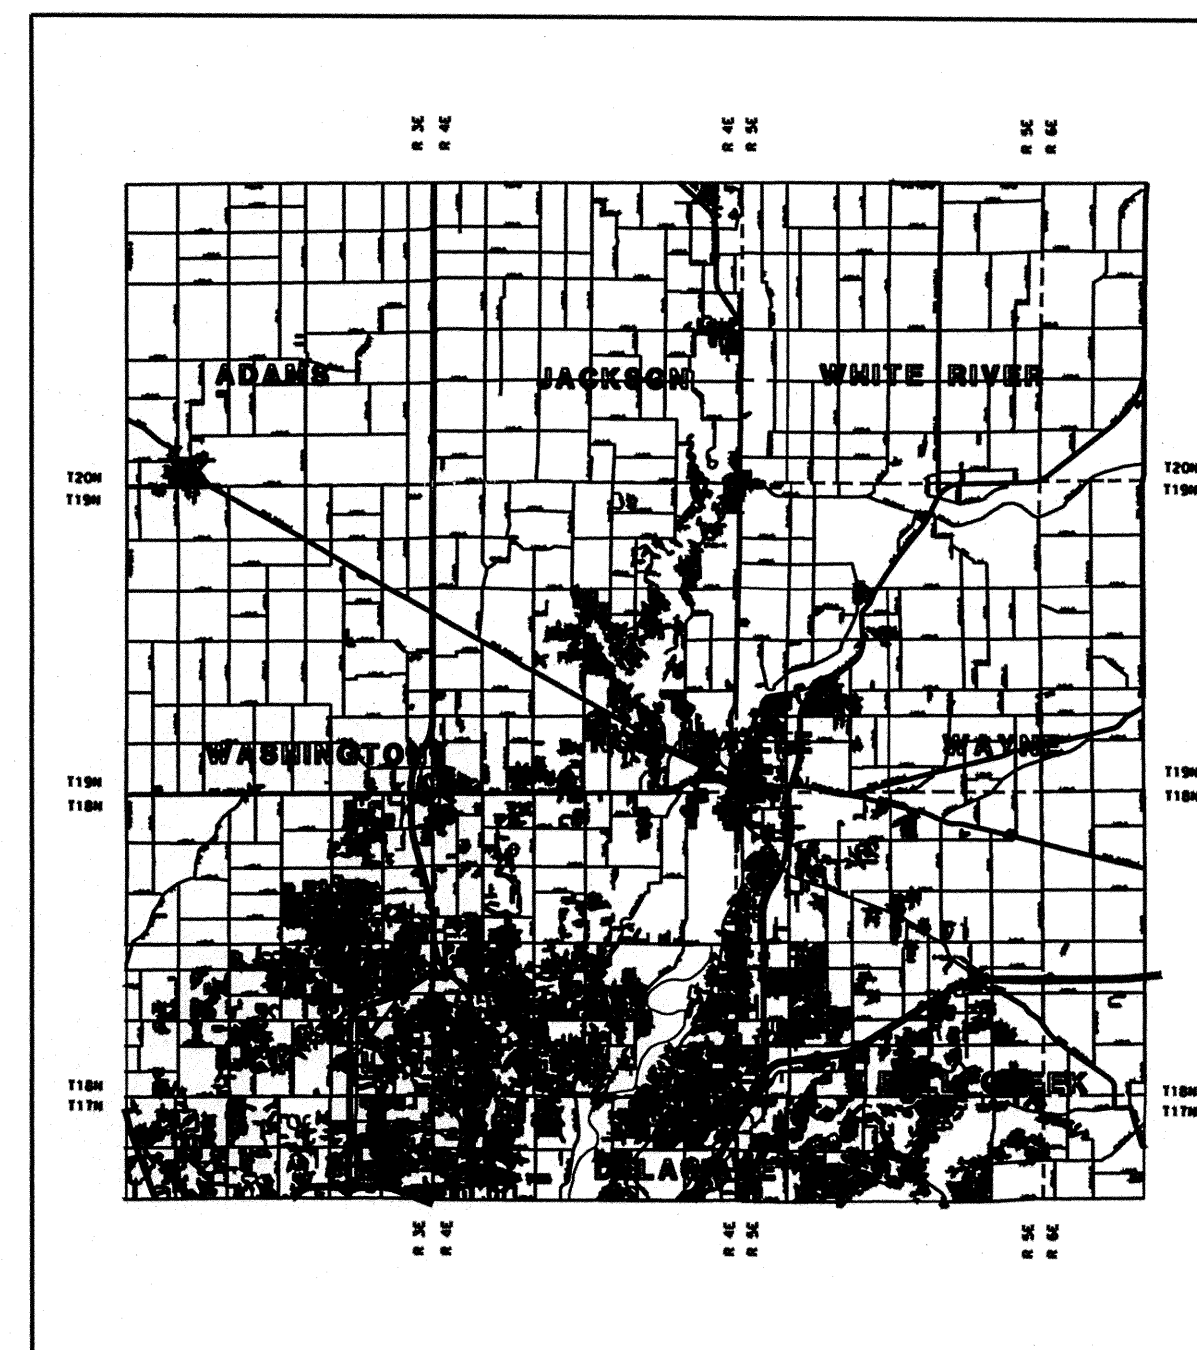


HAMILTON COUNTY

This information was gathered for input into the Hamilton County Geographic Information System (GIS). This document is considered an official record of the GIS.  
 Entry Date: April 27, 2007  
 Entered By: SLM

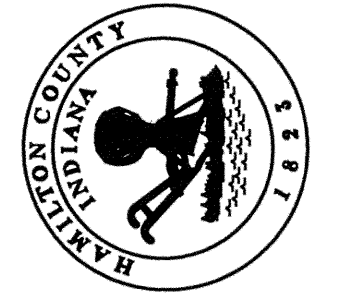

HAMILTON COUNTY, INDIANA  
 Hamilton County Surveyor's Office  
 Hamilton County Government and  
 Judicial Center  
 One Hamilton County Square, Suite 188  
 Noblesville, IN 48060  
 Phone: (317) 776-8828  
 surveyor@co.hamilton.in.us

Project No:	Watershed No:
By:	Dgn Name:
Date:	Field By:
Revisions:	Drawn By: RAE
	Checked By:
	Date: 2-08-07

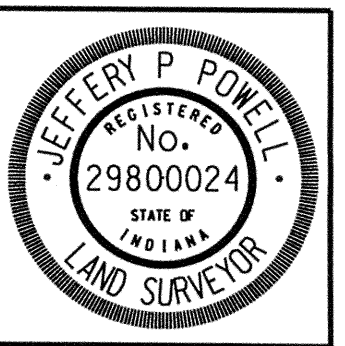

Certified By:  
 Jeffrey P. Powell L.S.

Operating Authorities	



Project Name:  
 Elwood-Wilson Drain, Home Depot

Title Sheet

PLOT DATE: \$\$\$\$\$\$DATE\$\$\$\$\$

SHEET NO.




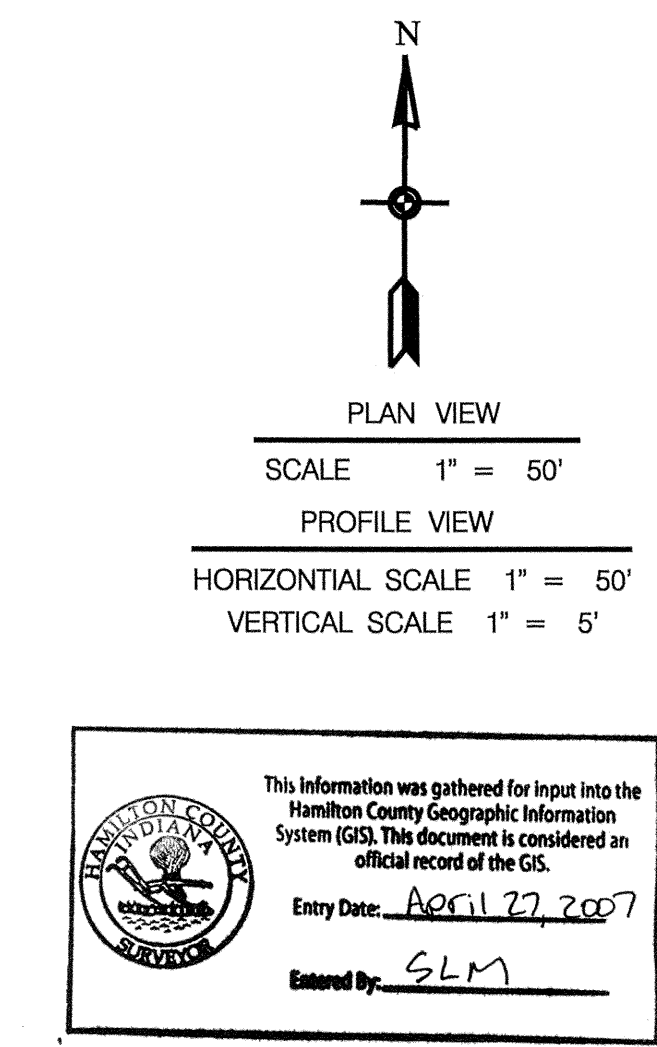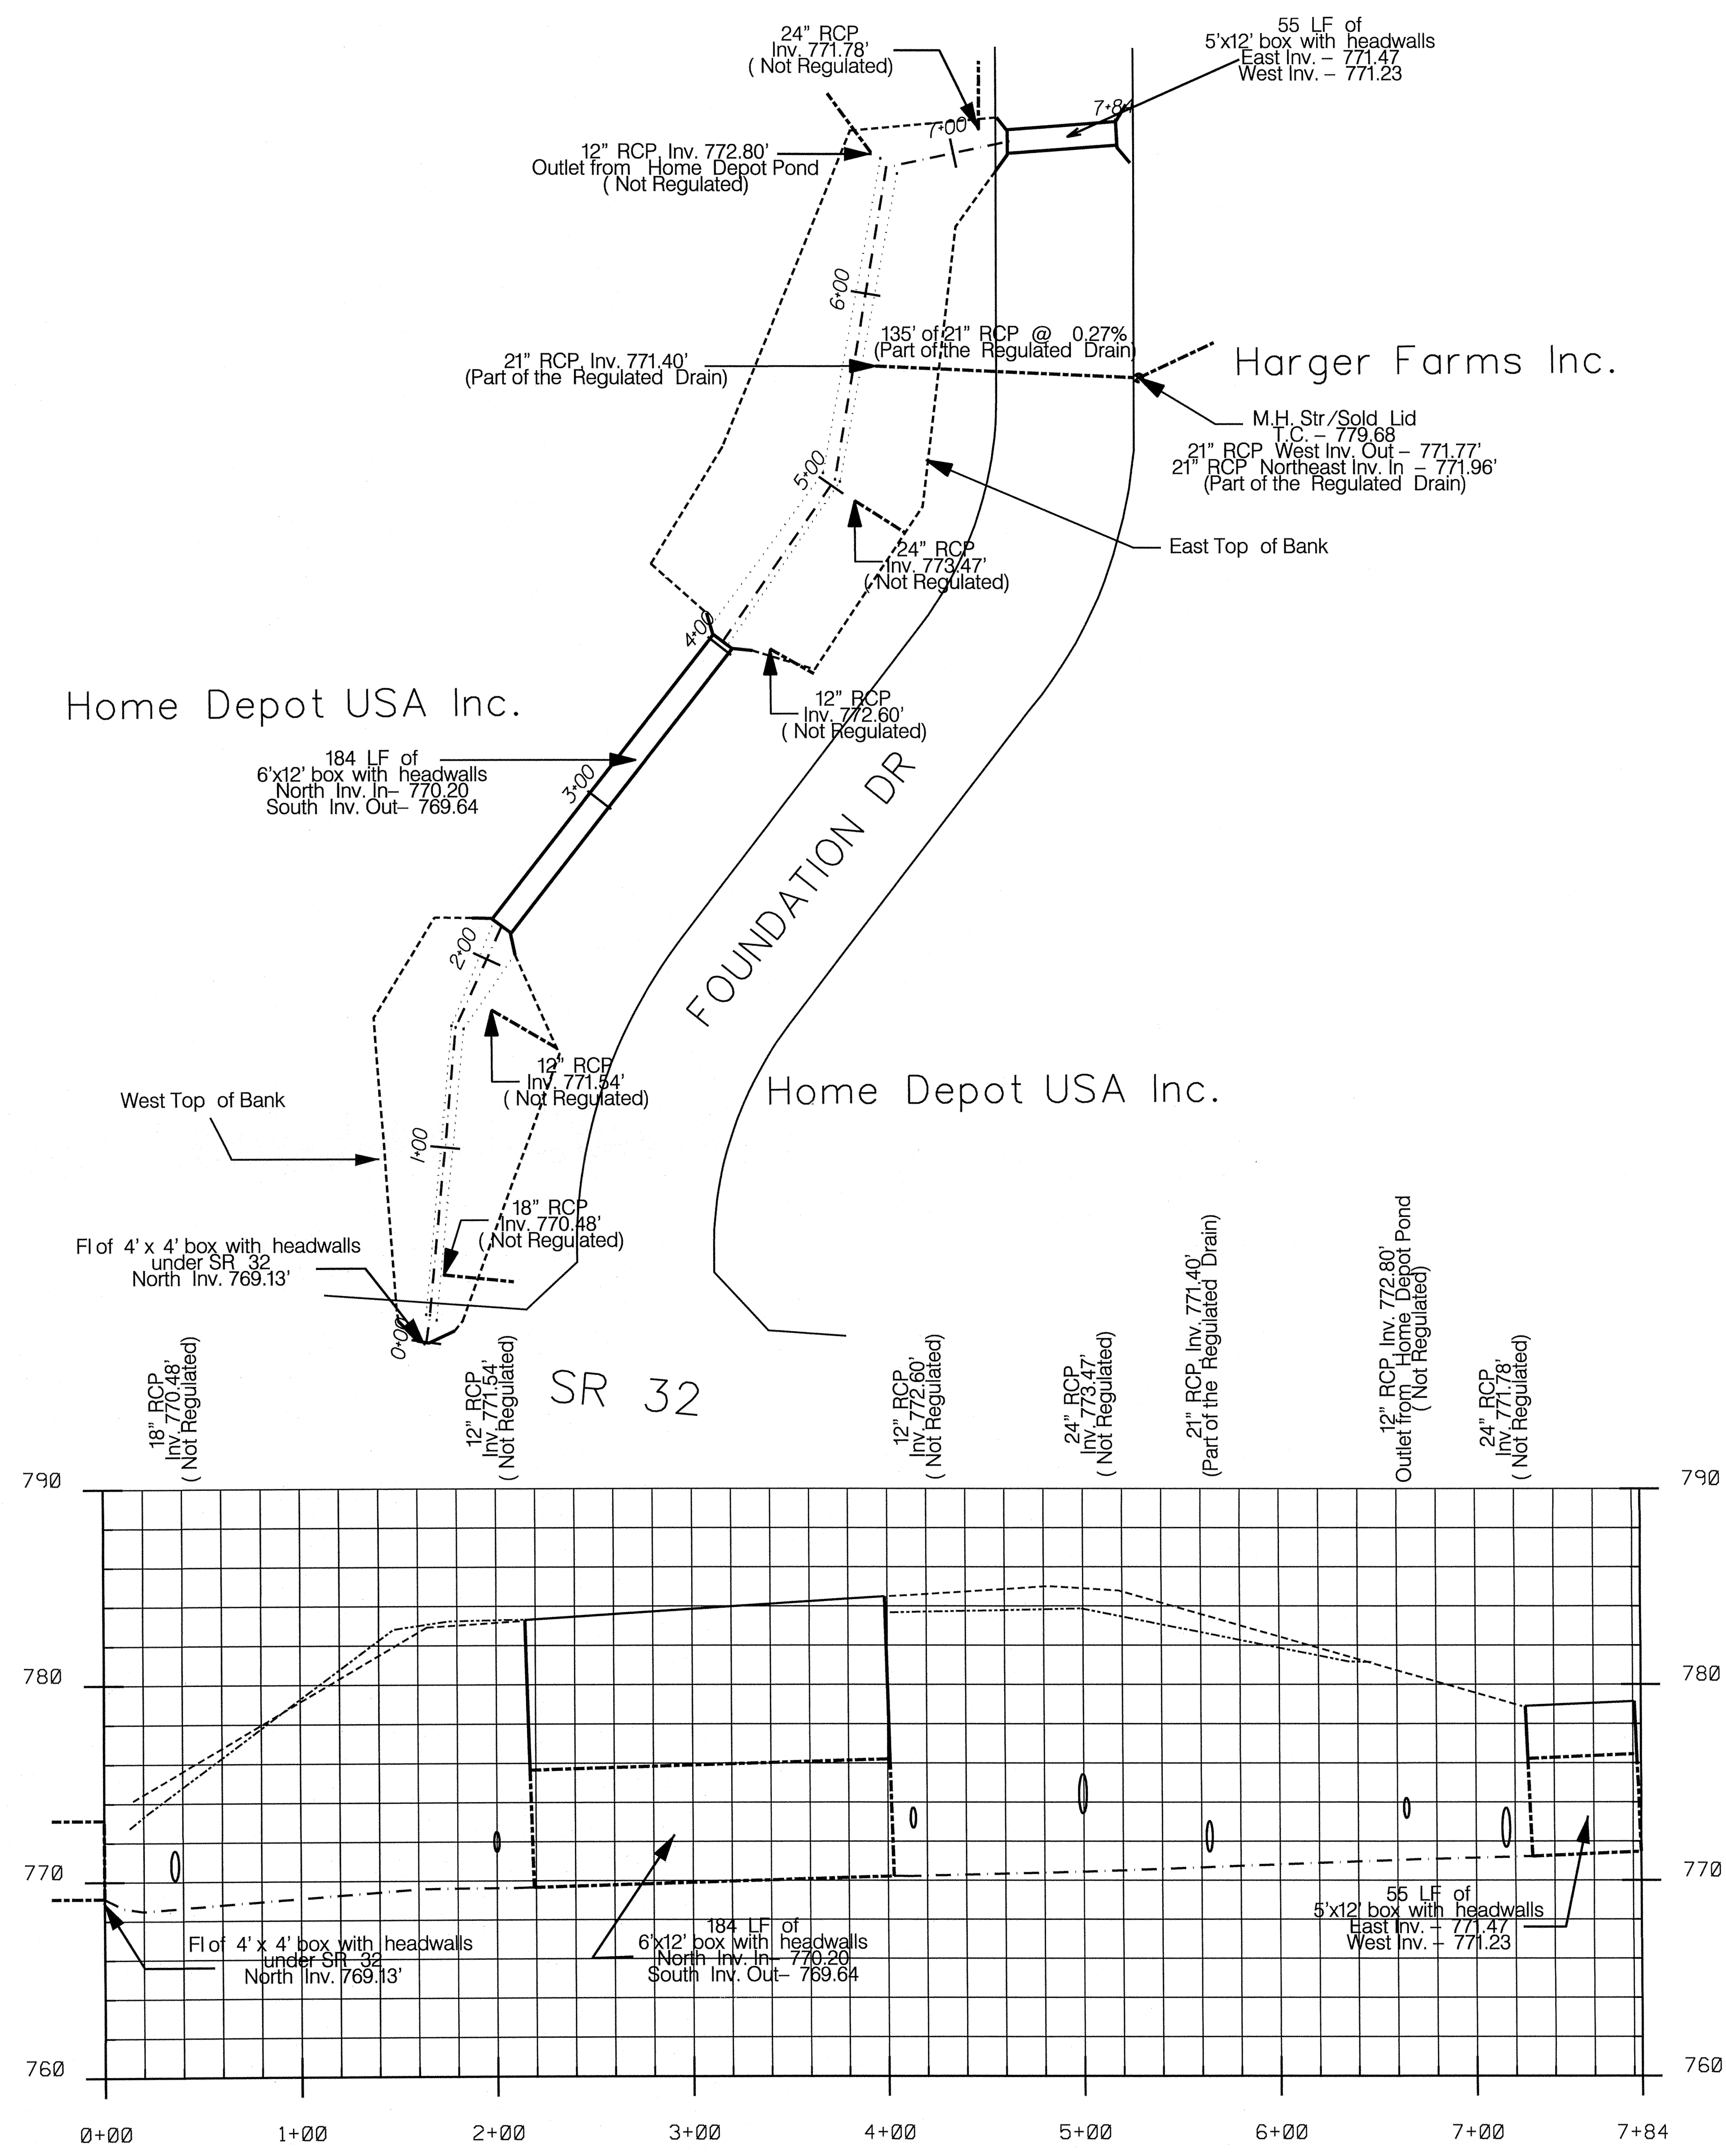

**HAMILTON COUNTY, INDIANA**  
 Hamilton County Surveyor's Office  
 Hamilton County Government and  
 Infrastructure Department  
 One Hamilton County Square, Suite 188  
 Noblesville, IN 46060  
 (O) 776-8495 (F) 776-9626  
 surveyor@co.hamilton.in.us



Project No:	Watershed No:
By:	Dgn Name:
Date:	Field By:
Revisions:	Drawn By:
	Checked By:
	Date: 2-06-07

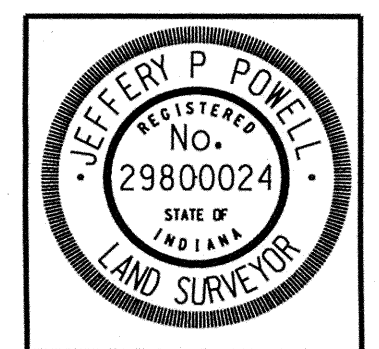

Certified By:  
*Jeffery P. Powell*  
 Jeffery P. Powell L.S.

Project Name:  
 Elwood-Wilson Drain, Home Depot  
 As-Built Sheet  
 PLOT DATE: \$\$\$\$\$\$DATE\$\$\$\$\$

SHEET NO.  
 1 of 1